

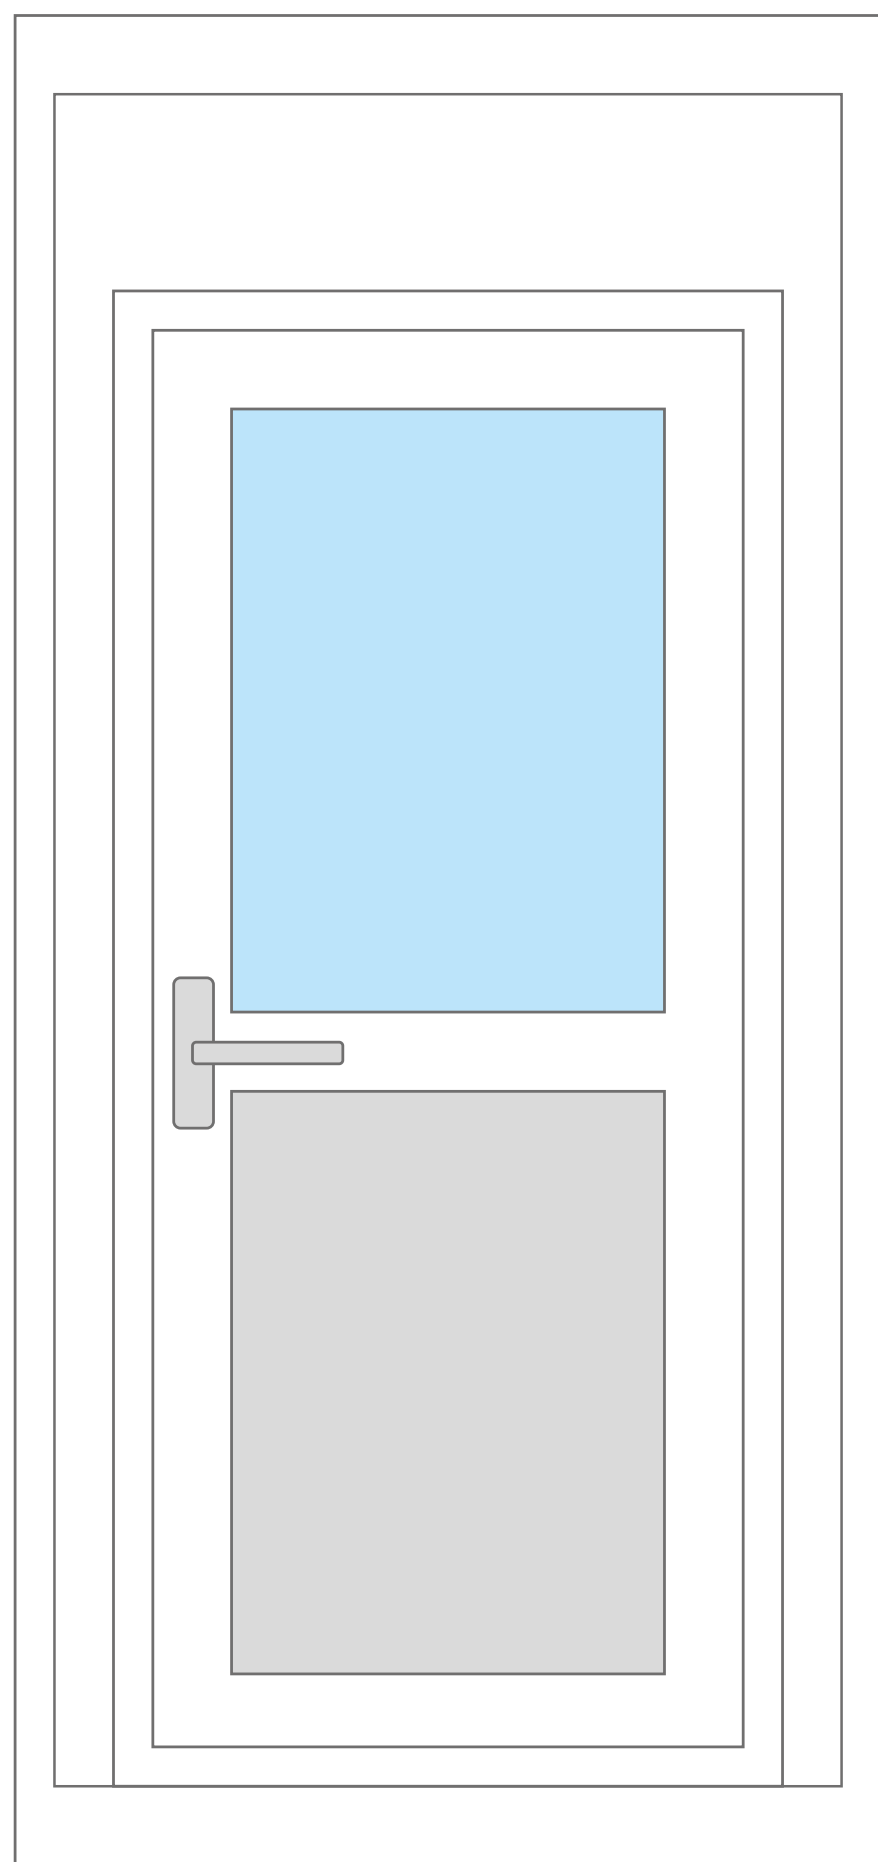
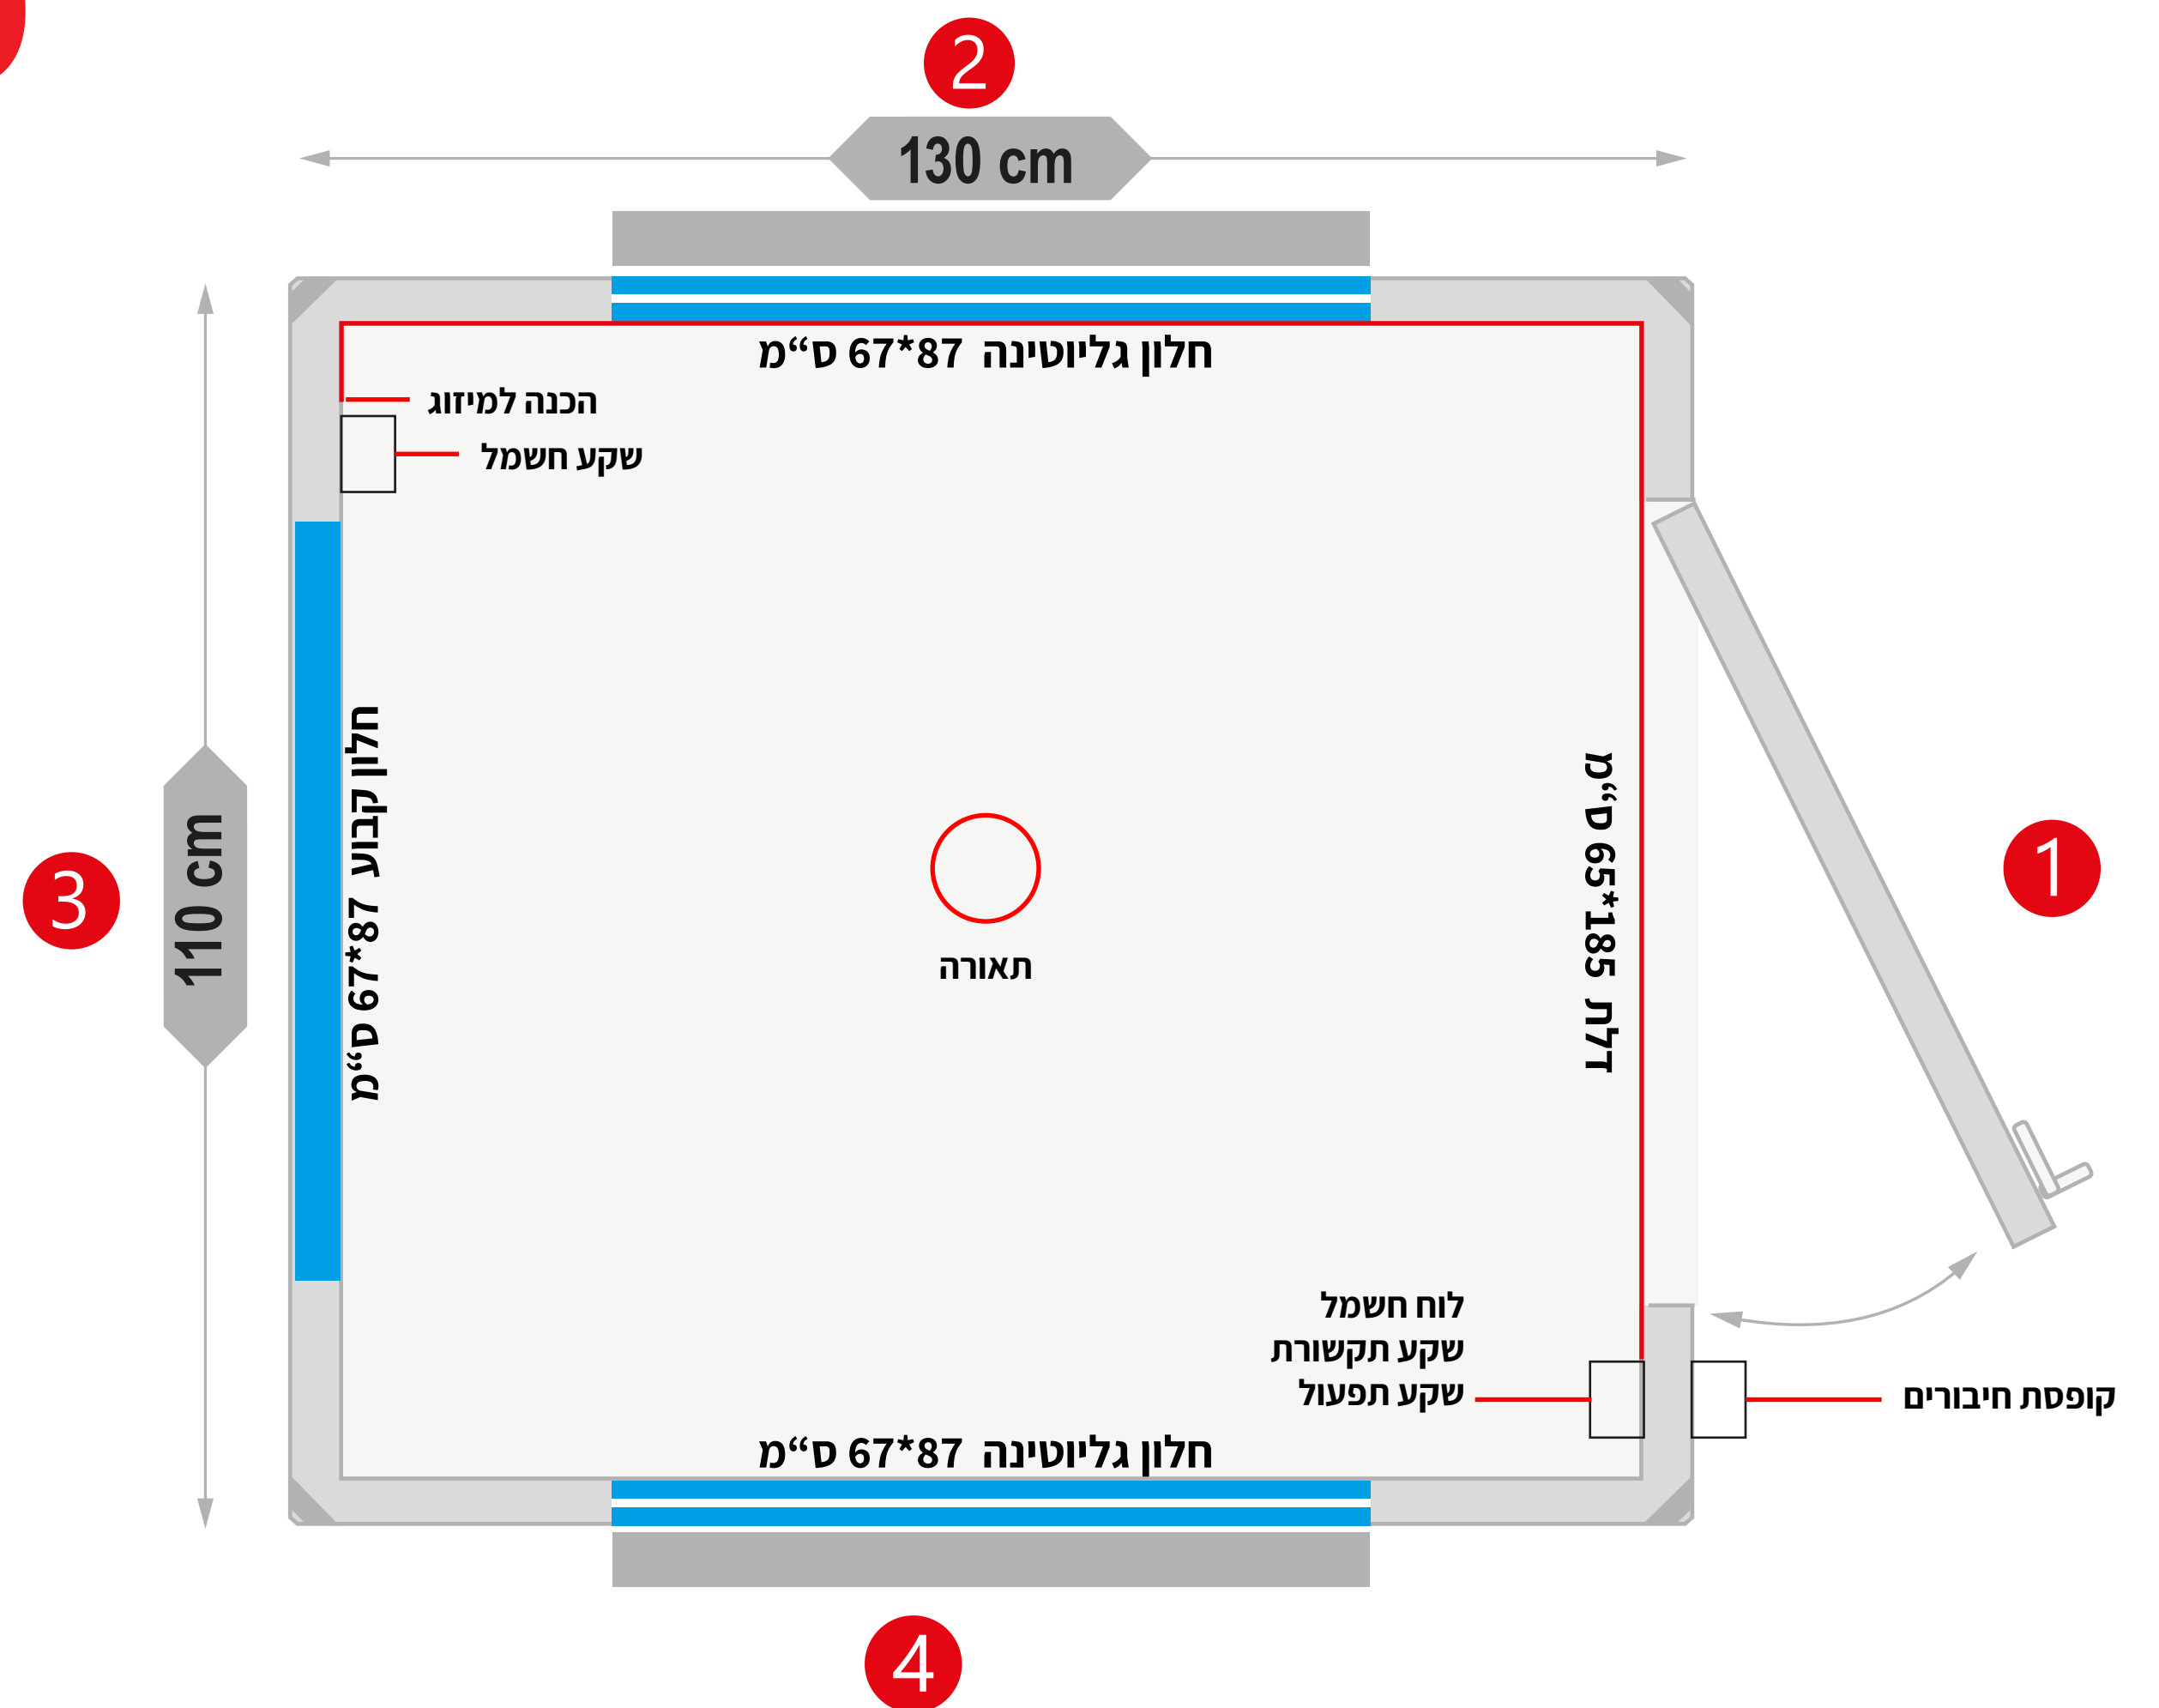


# מבנה 110\*130


H-El110X145STD

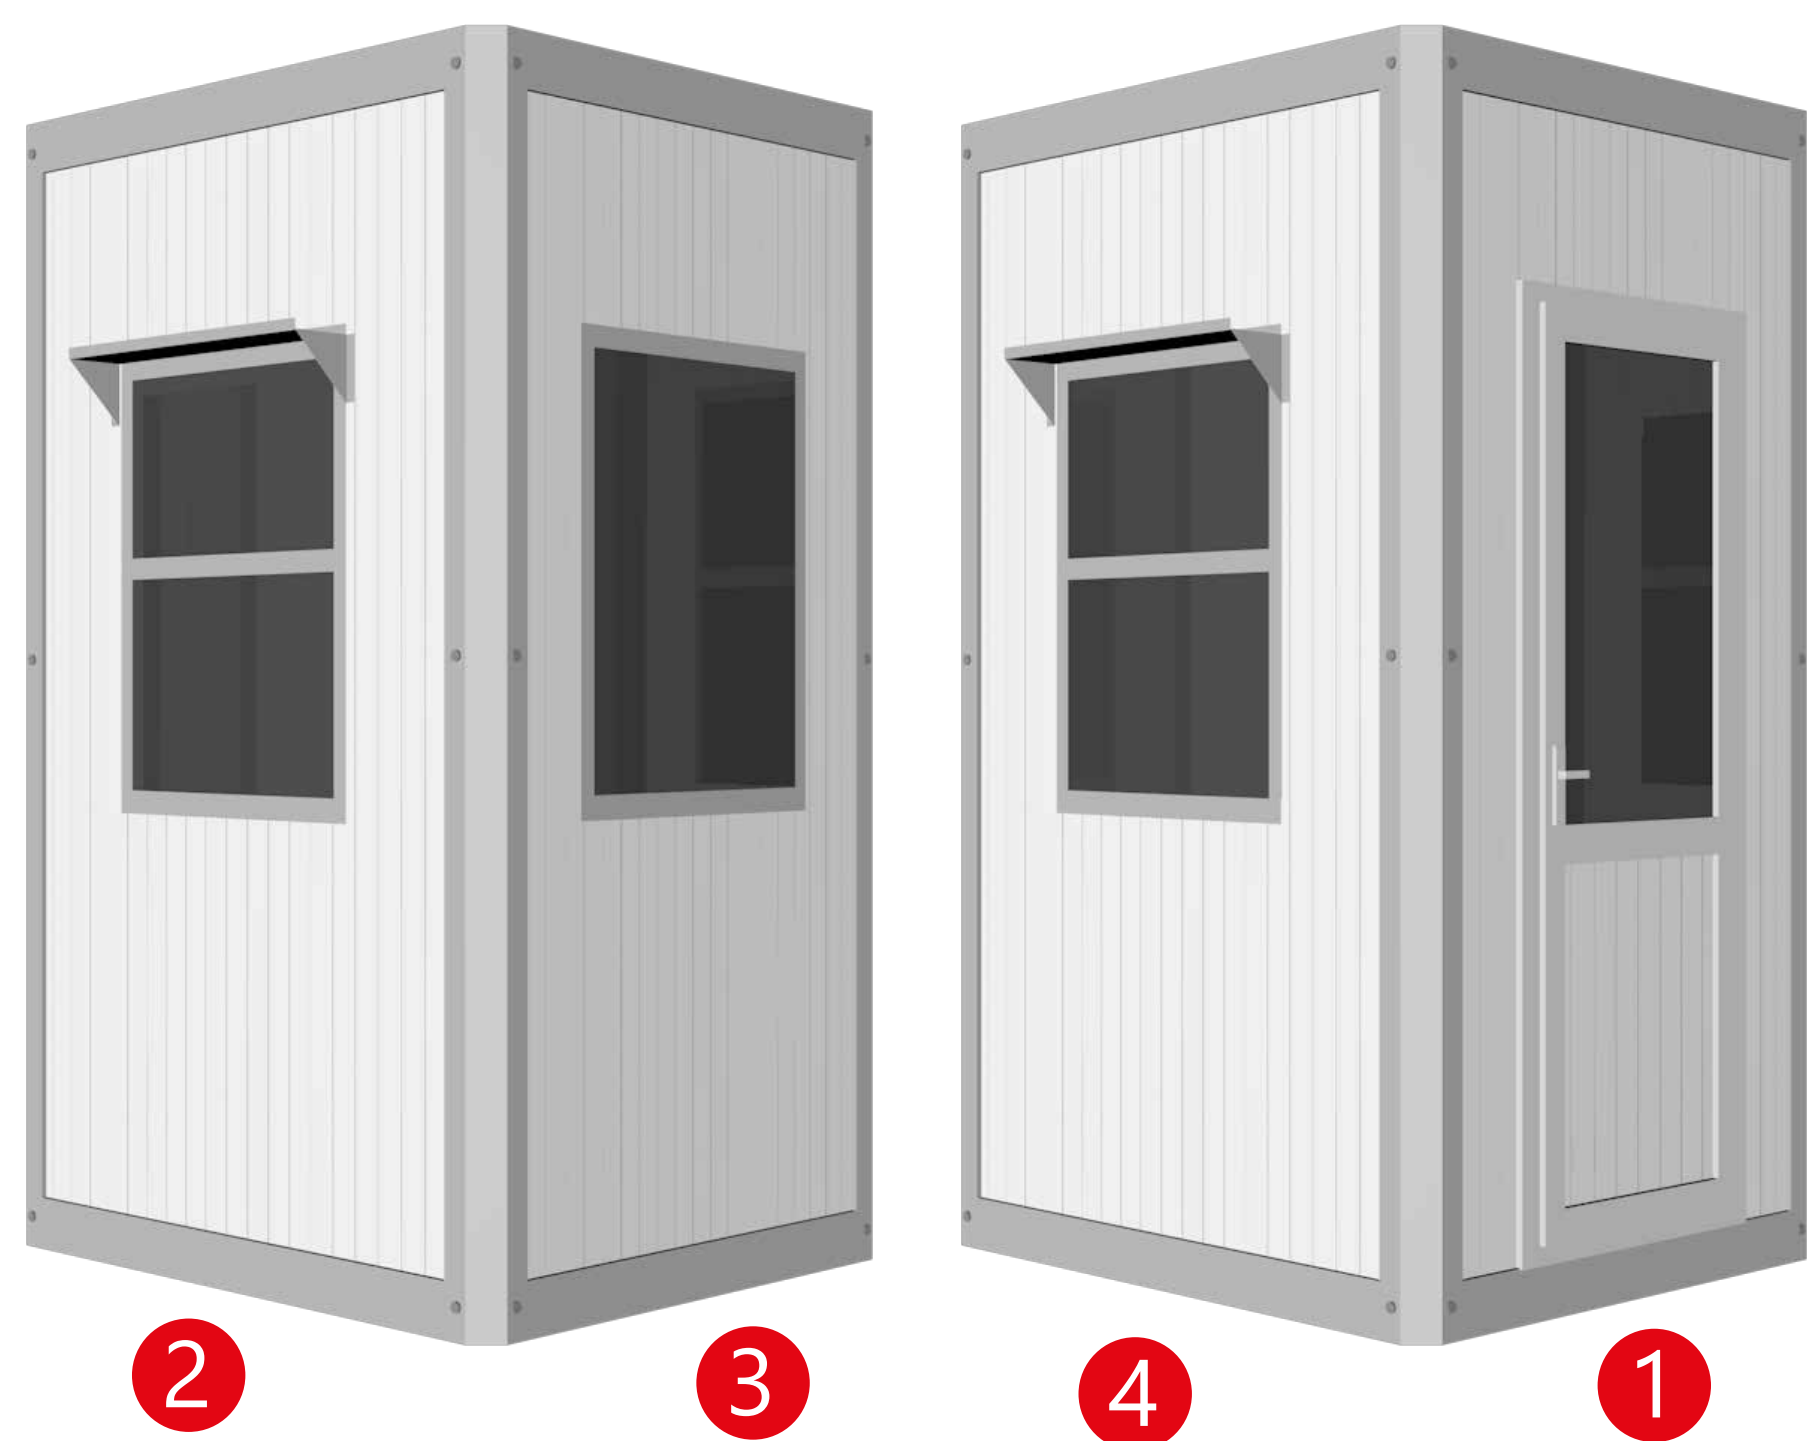


1

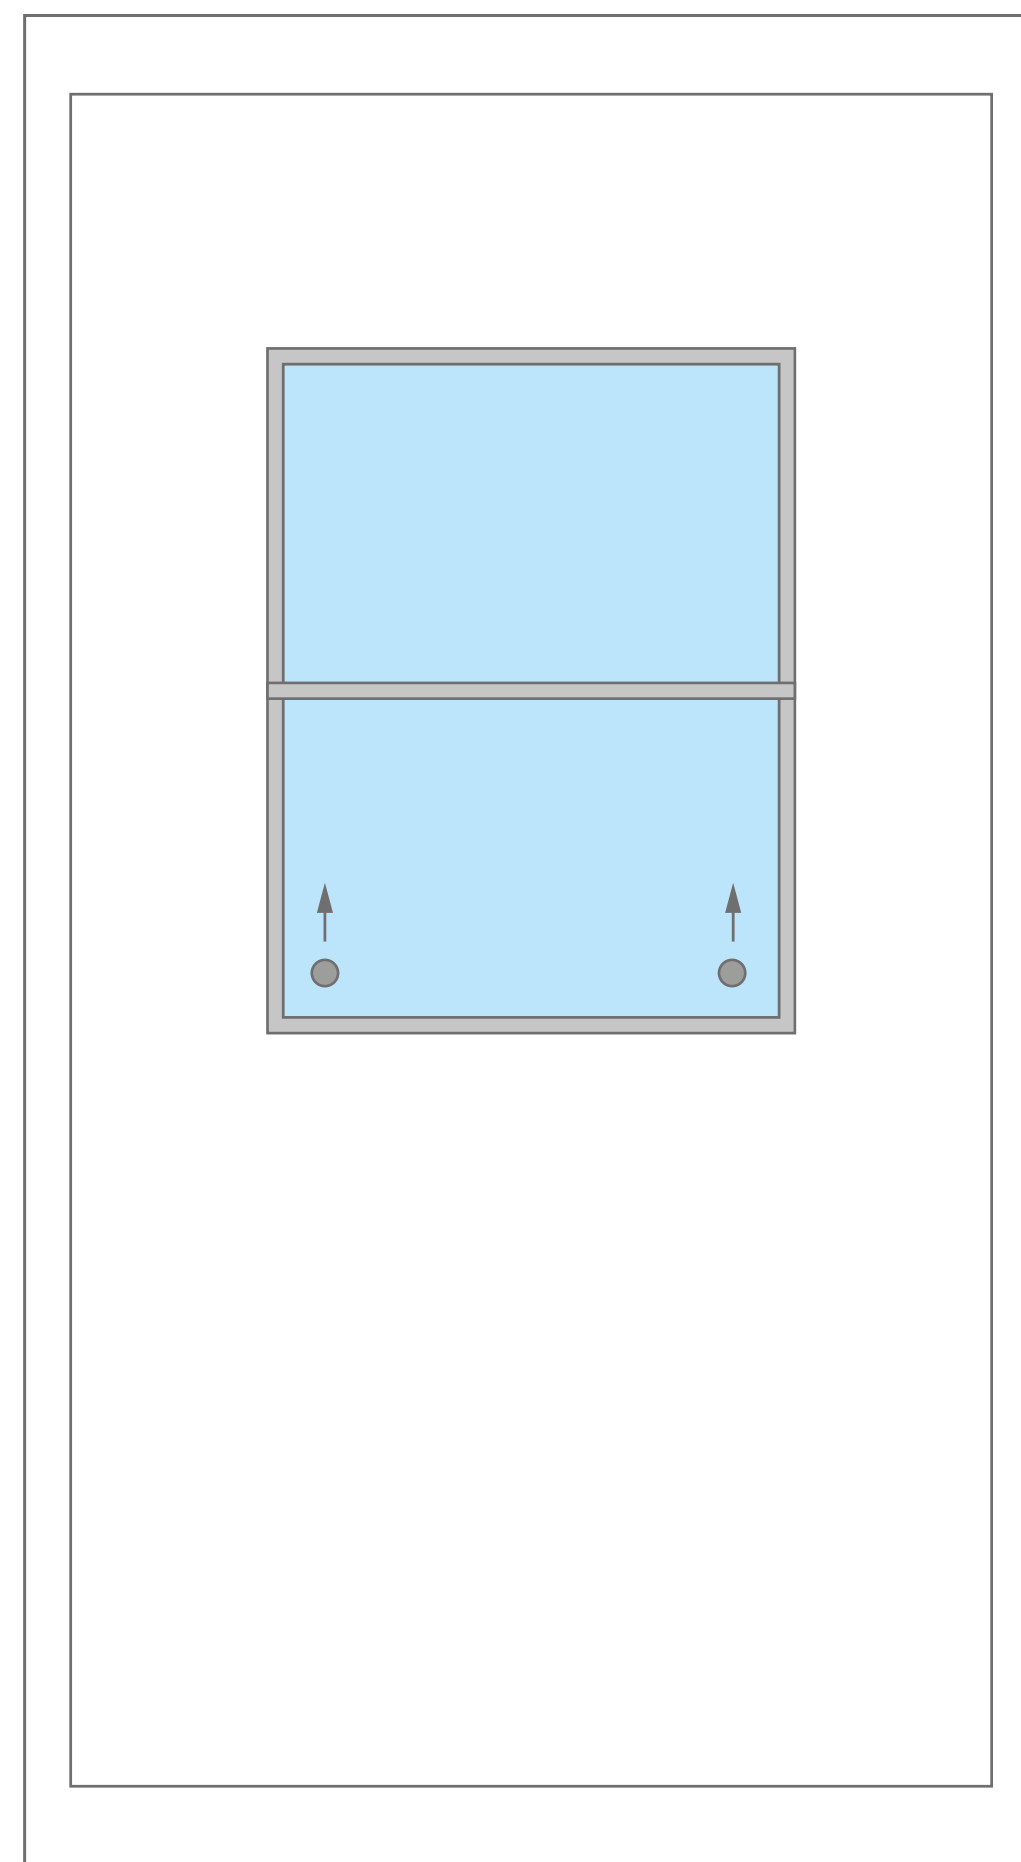

2

 

3

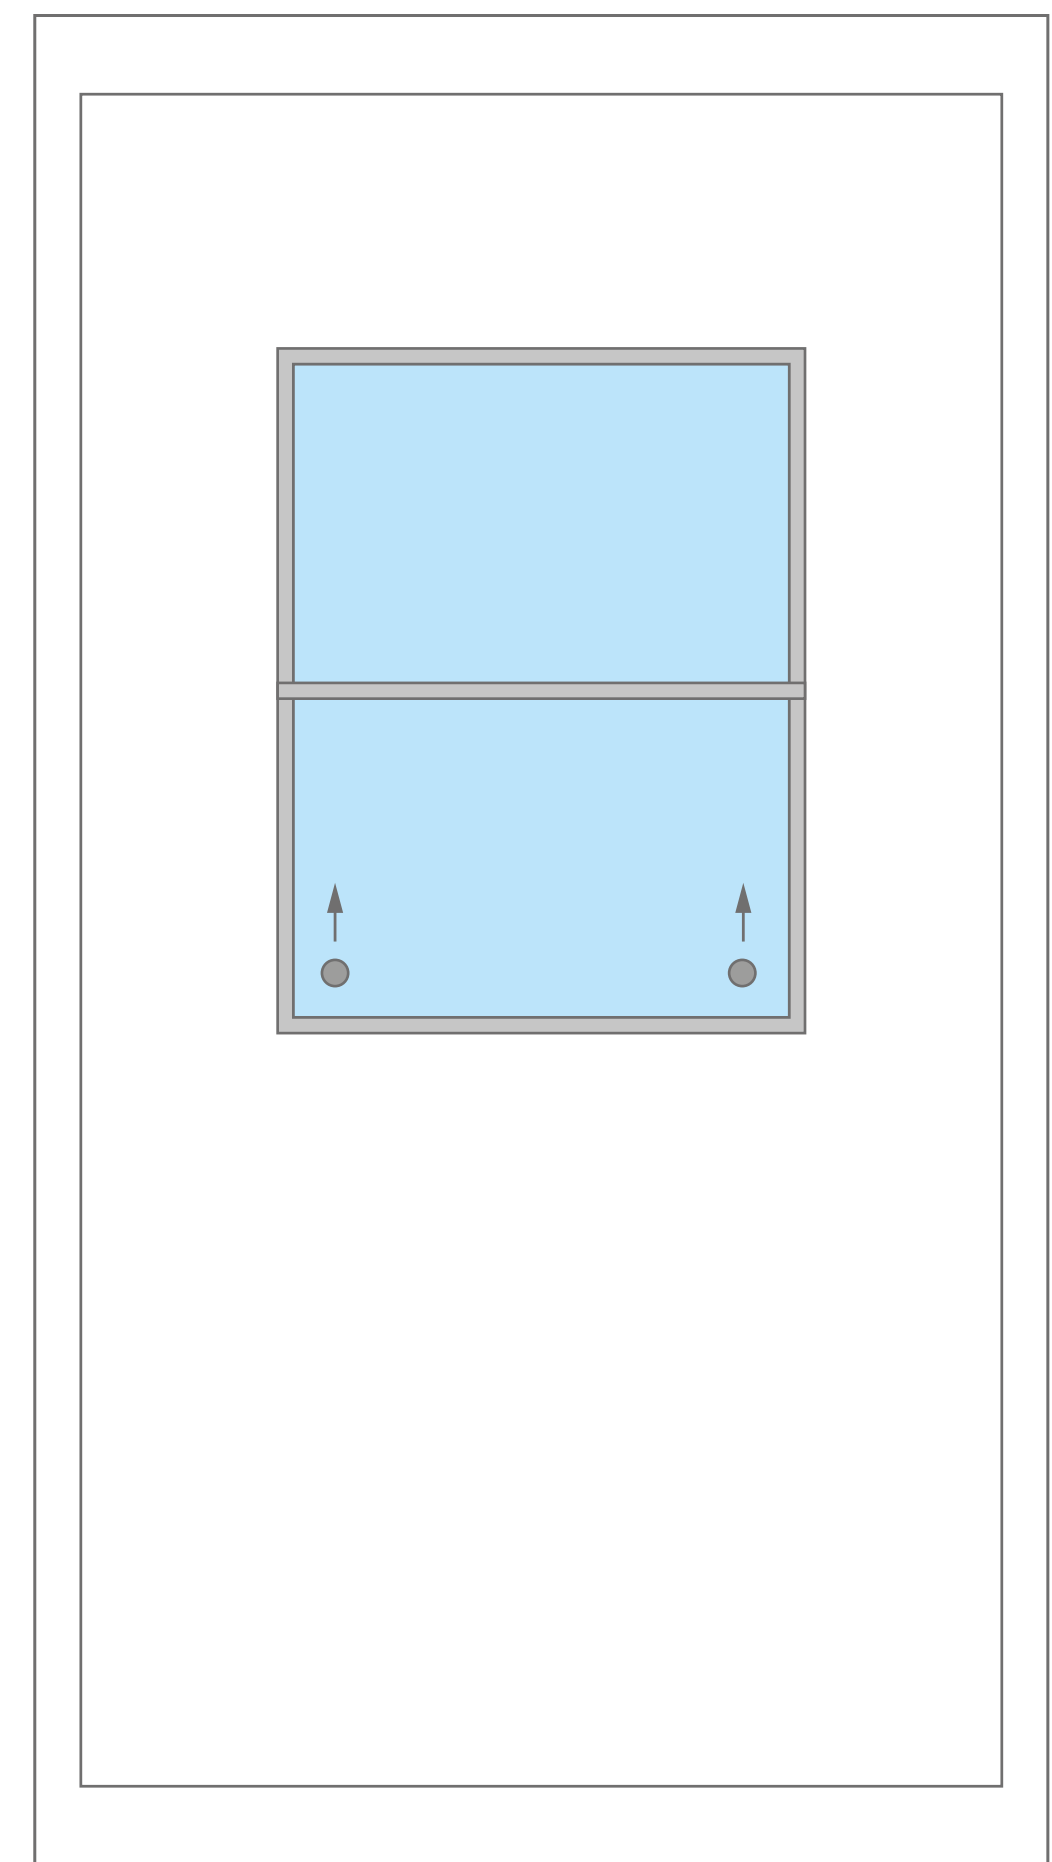

4



[cabin-container.asclean.co.il](http://cabin-container.asclean.co.il)