
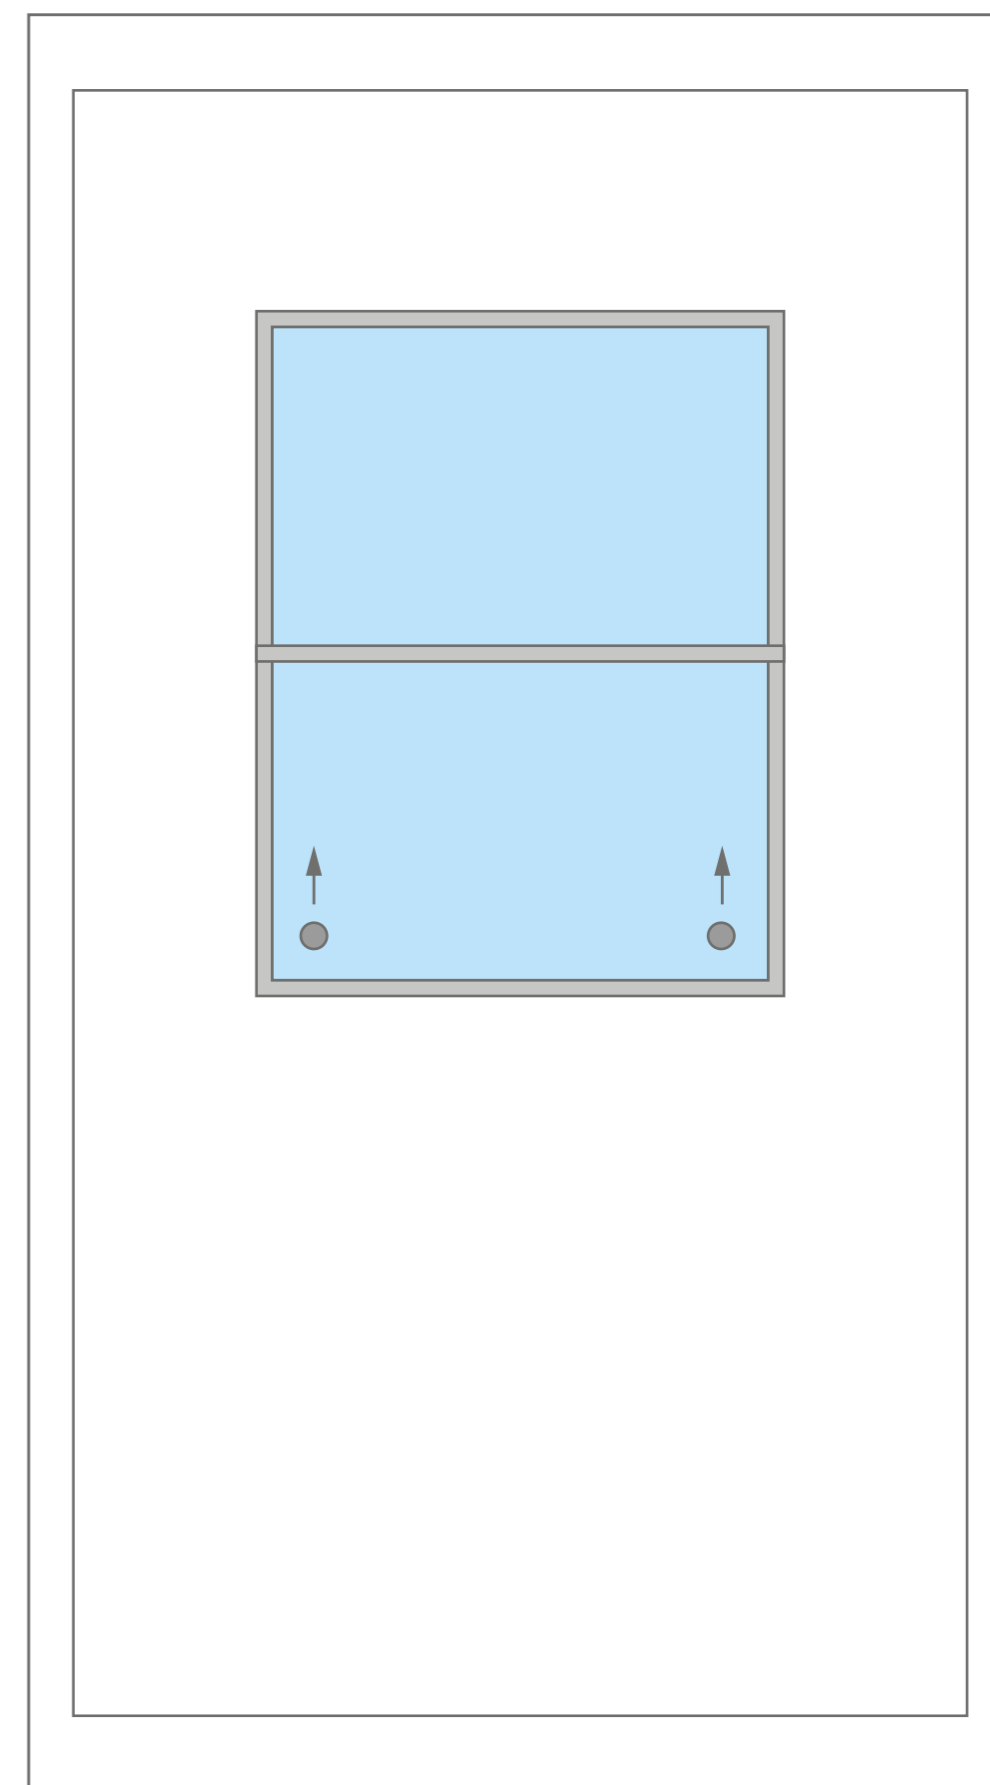
 
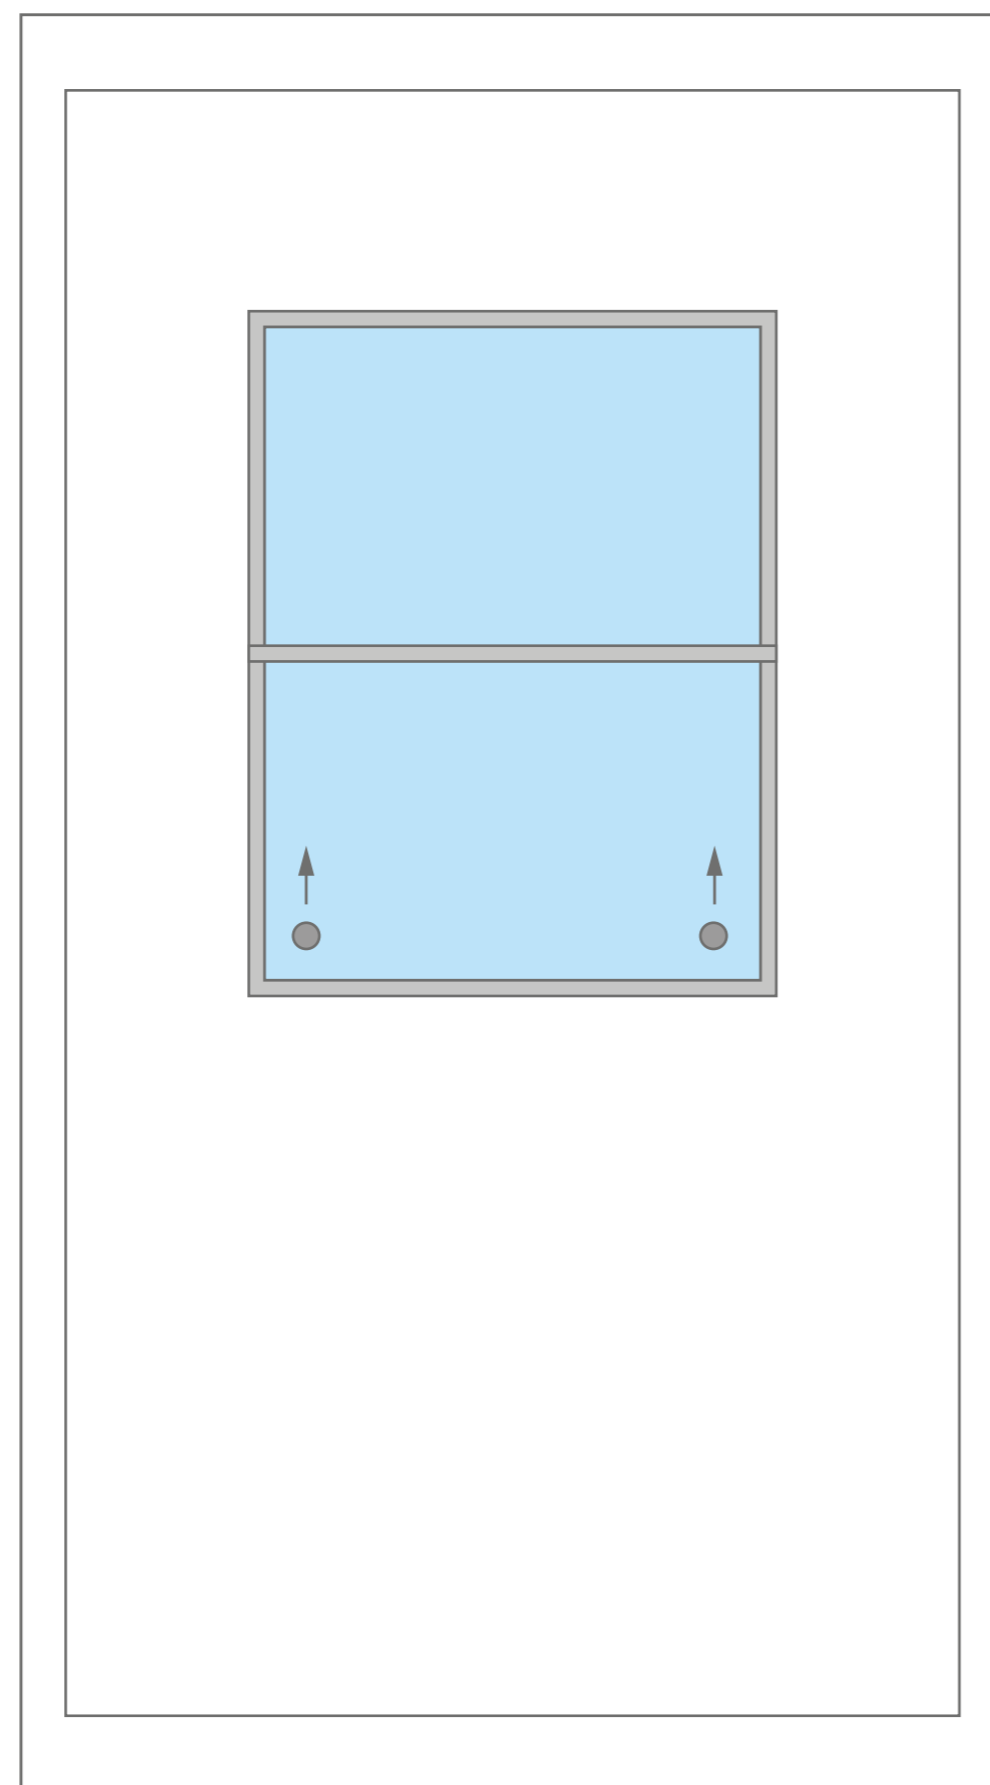
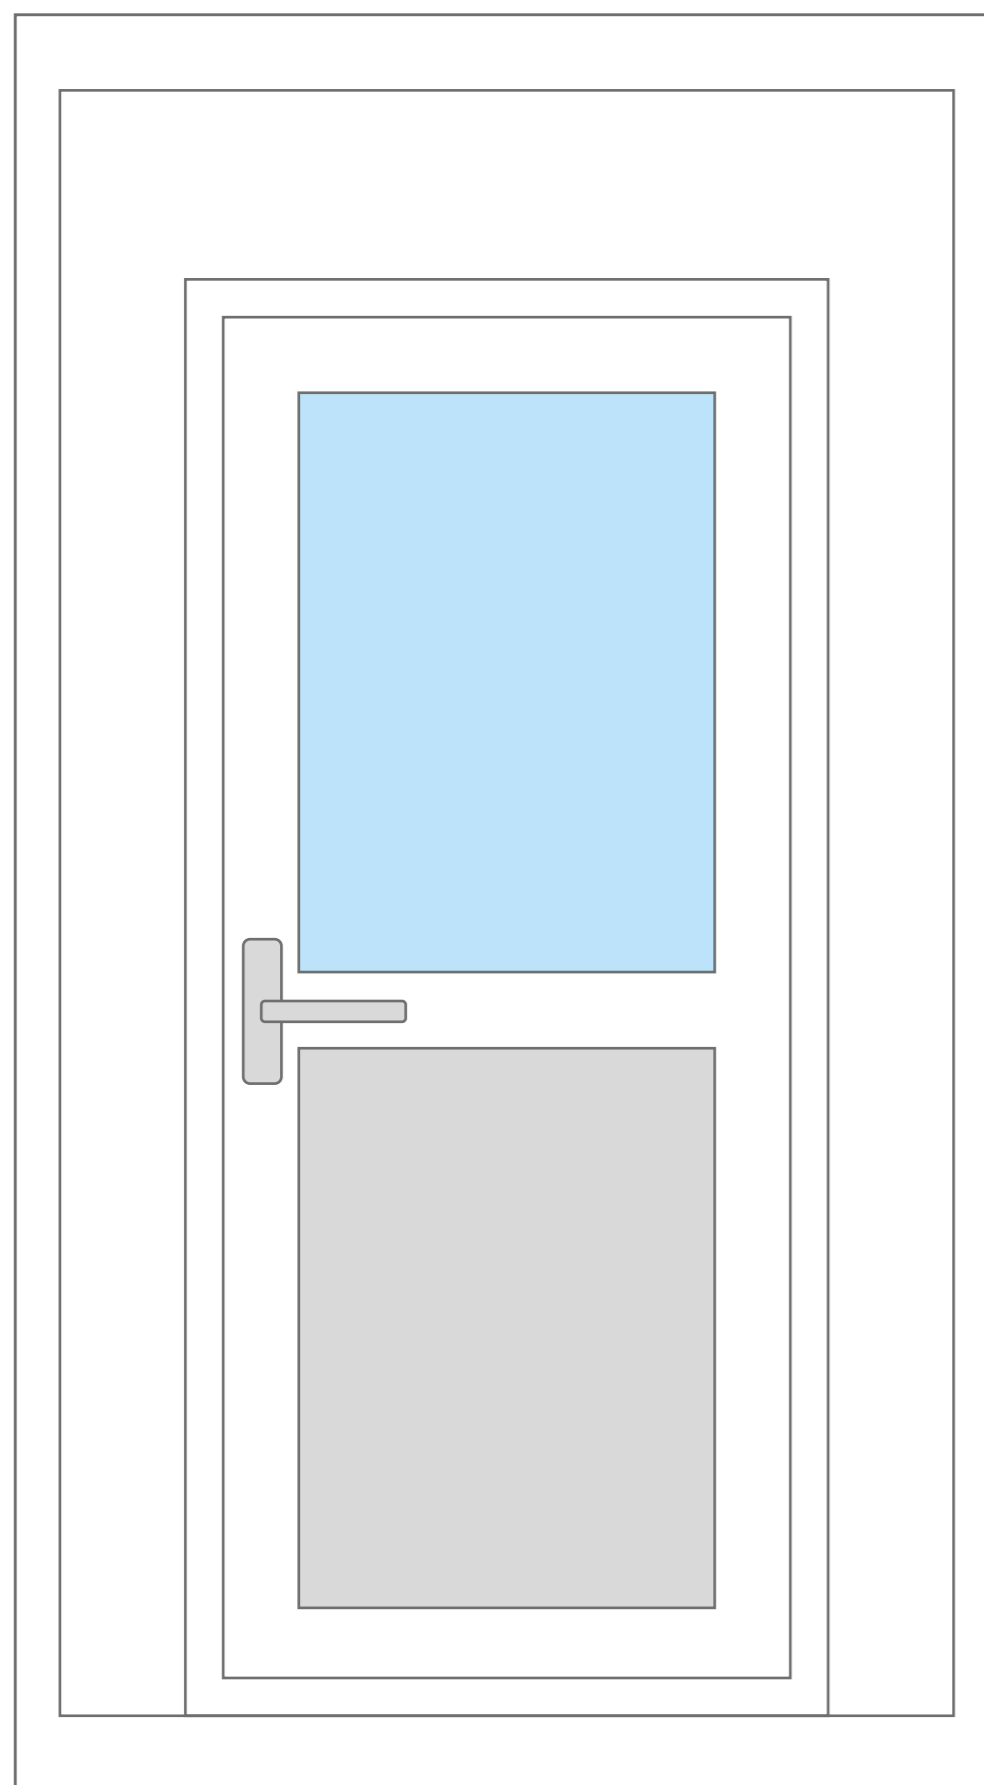
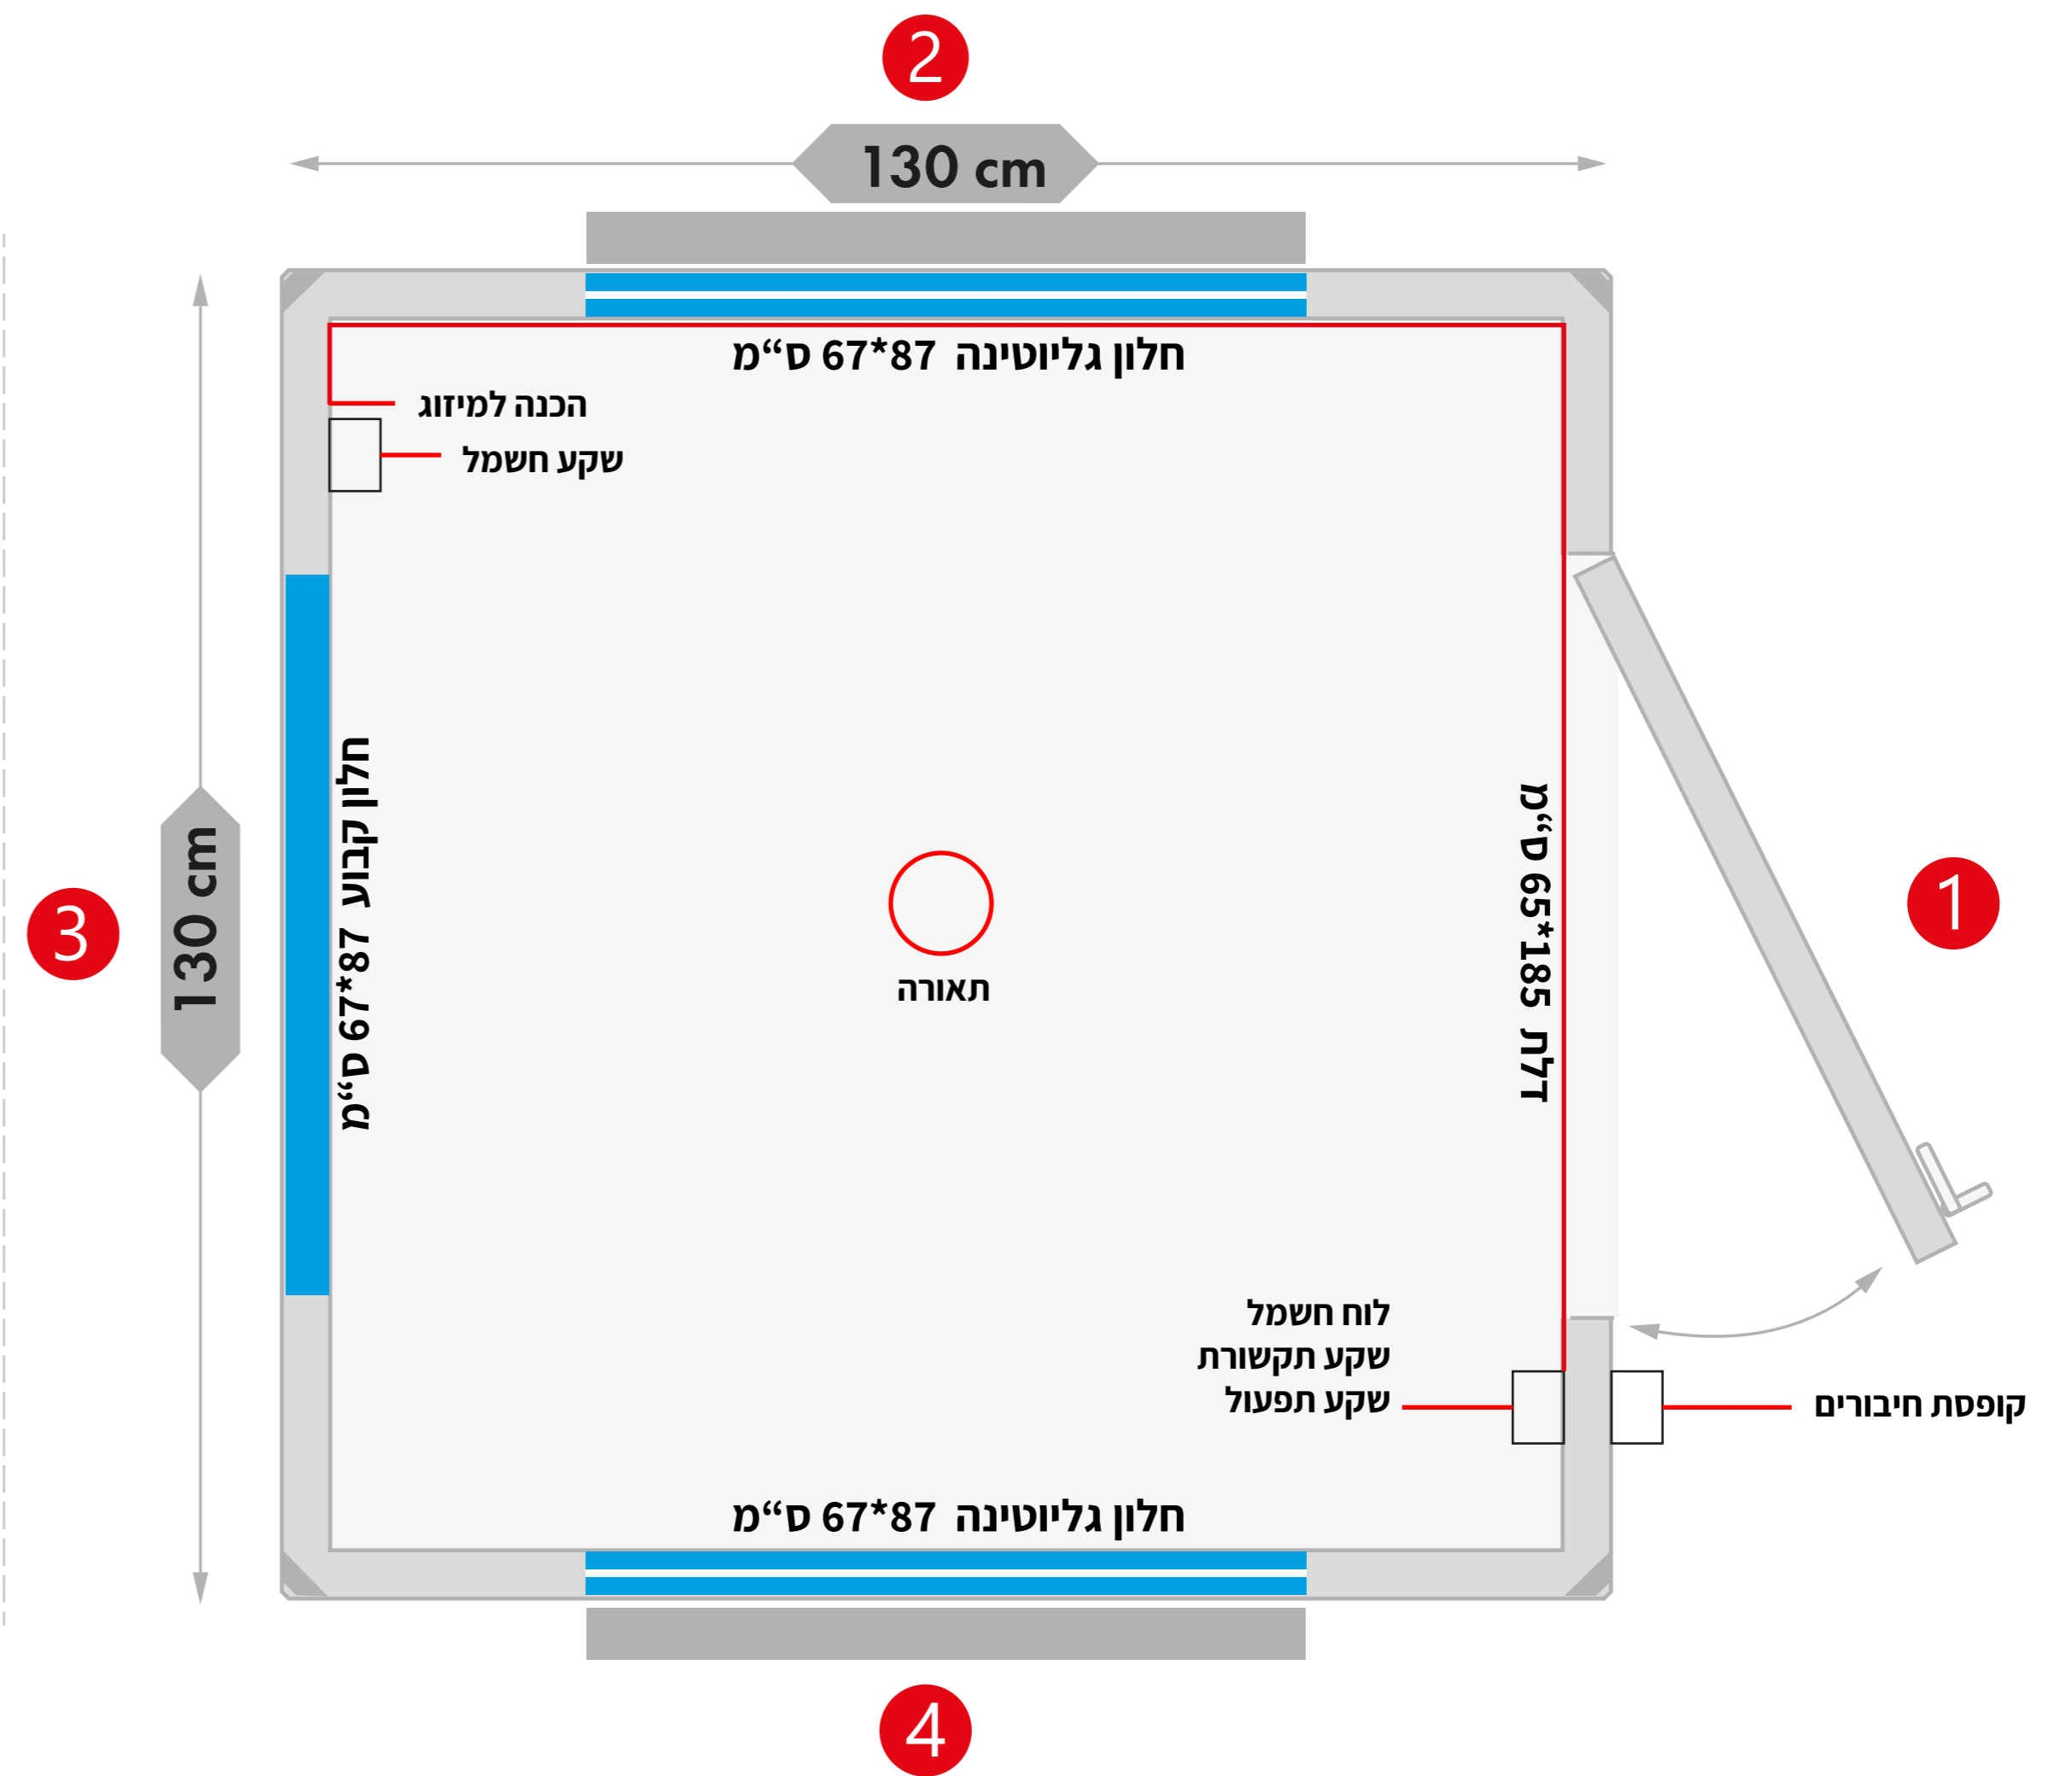


מבנה 130*130

H-El145X145STD

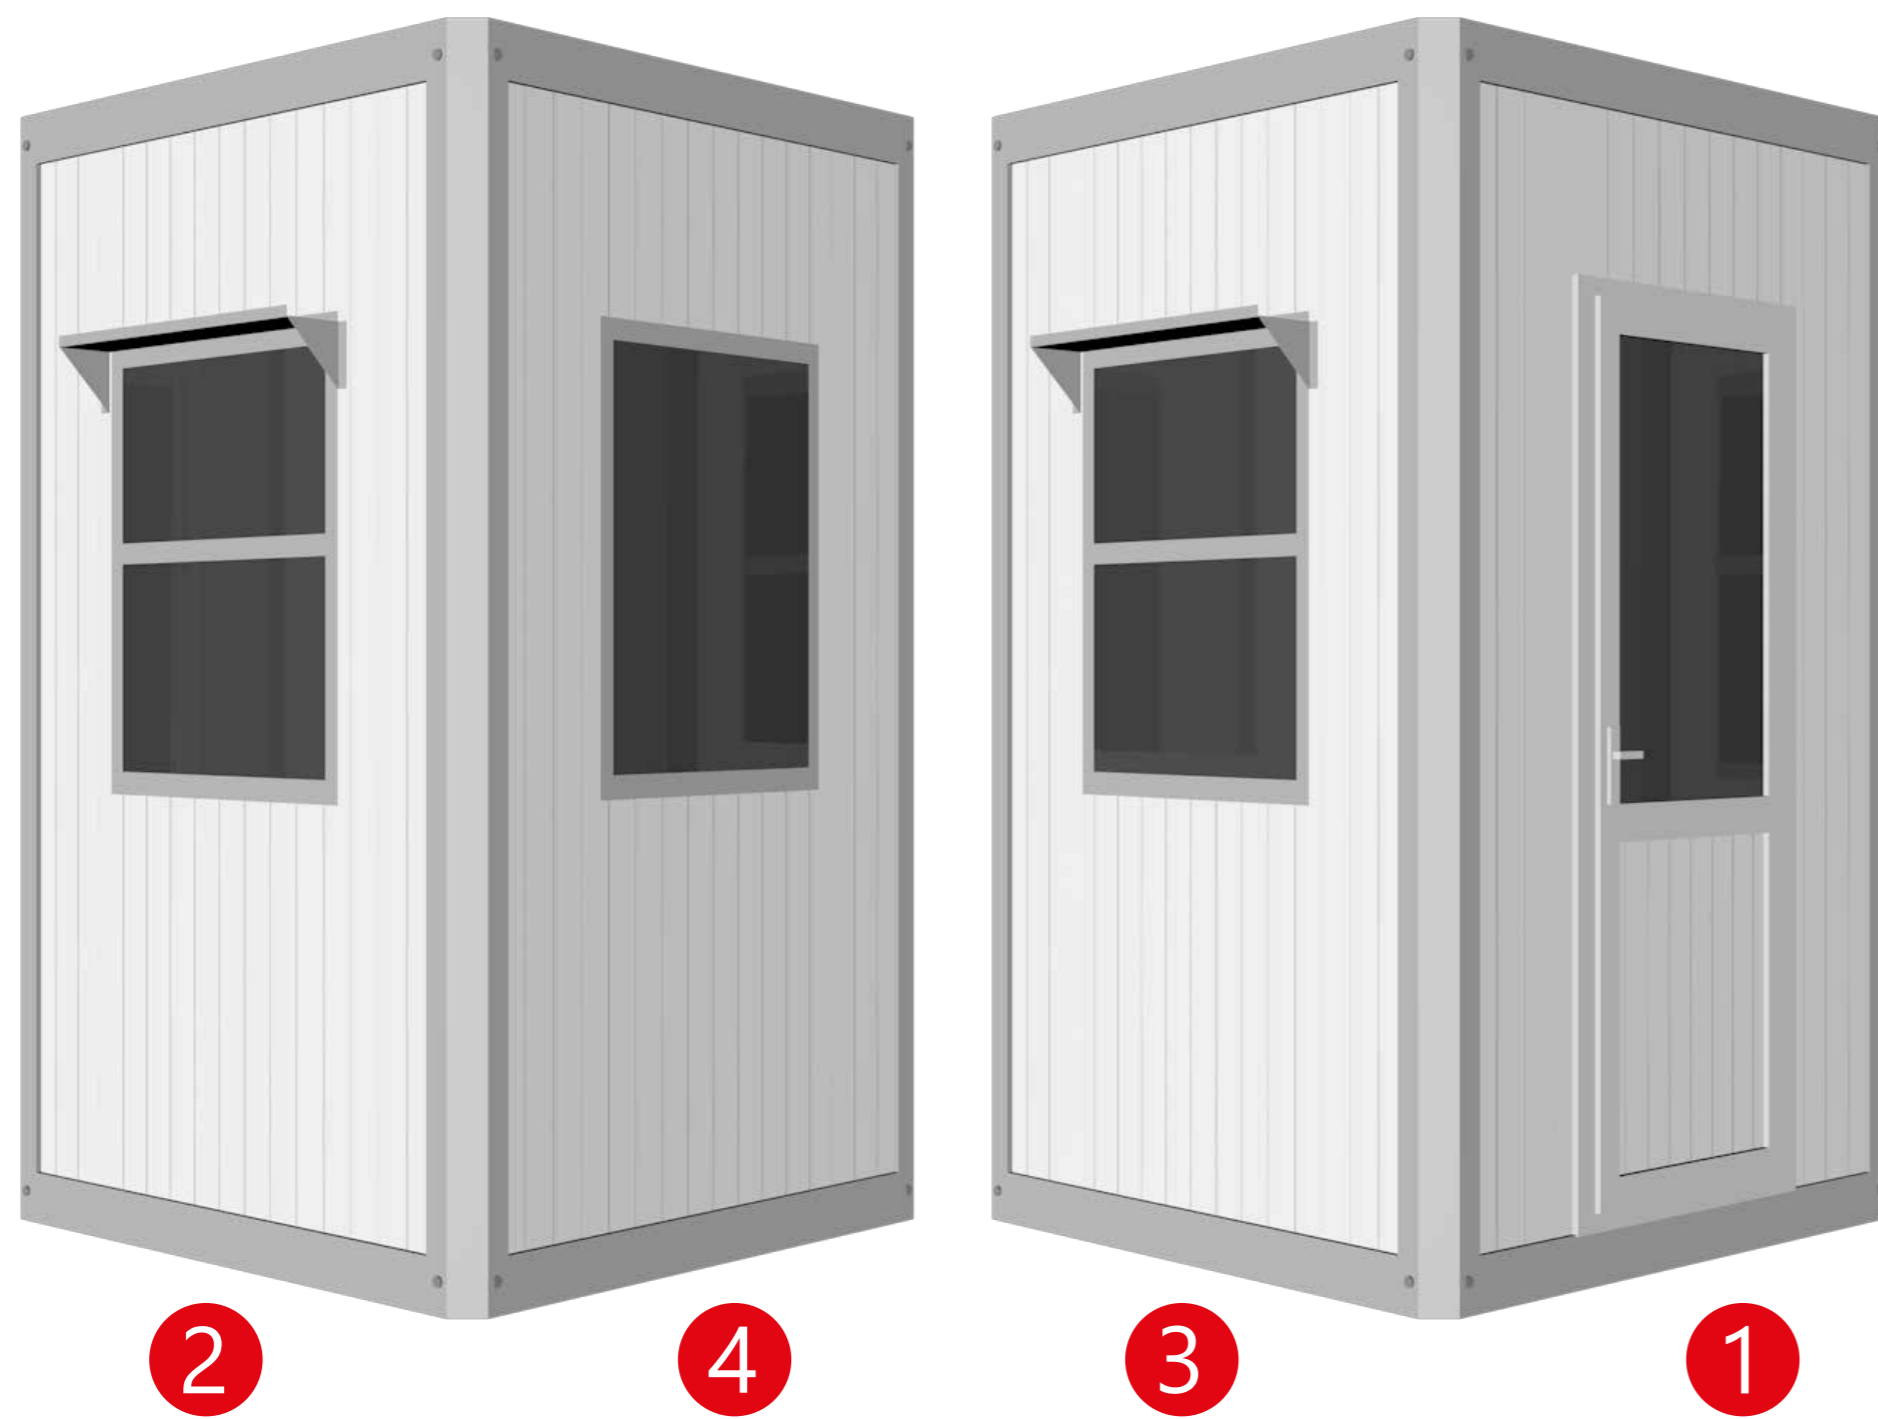

cabin-container.asclean.co.il