

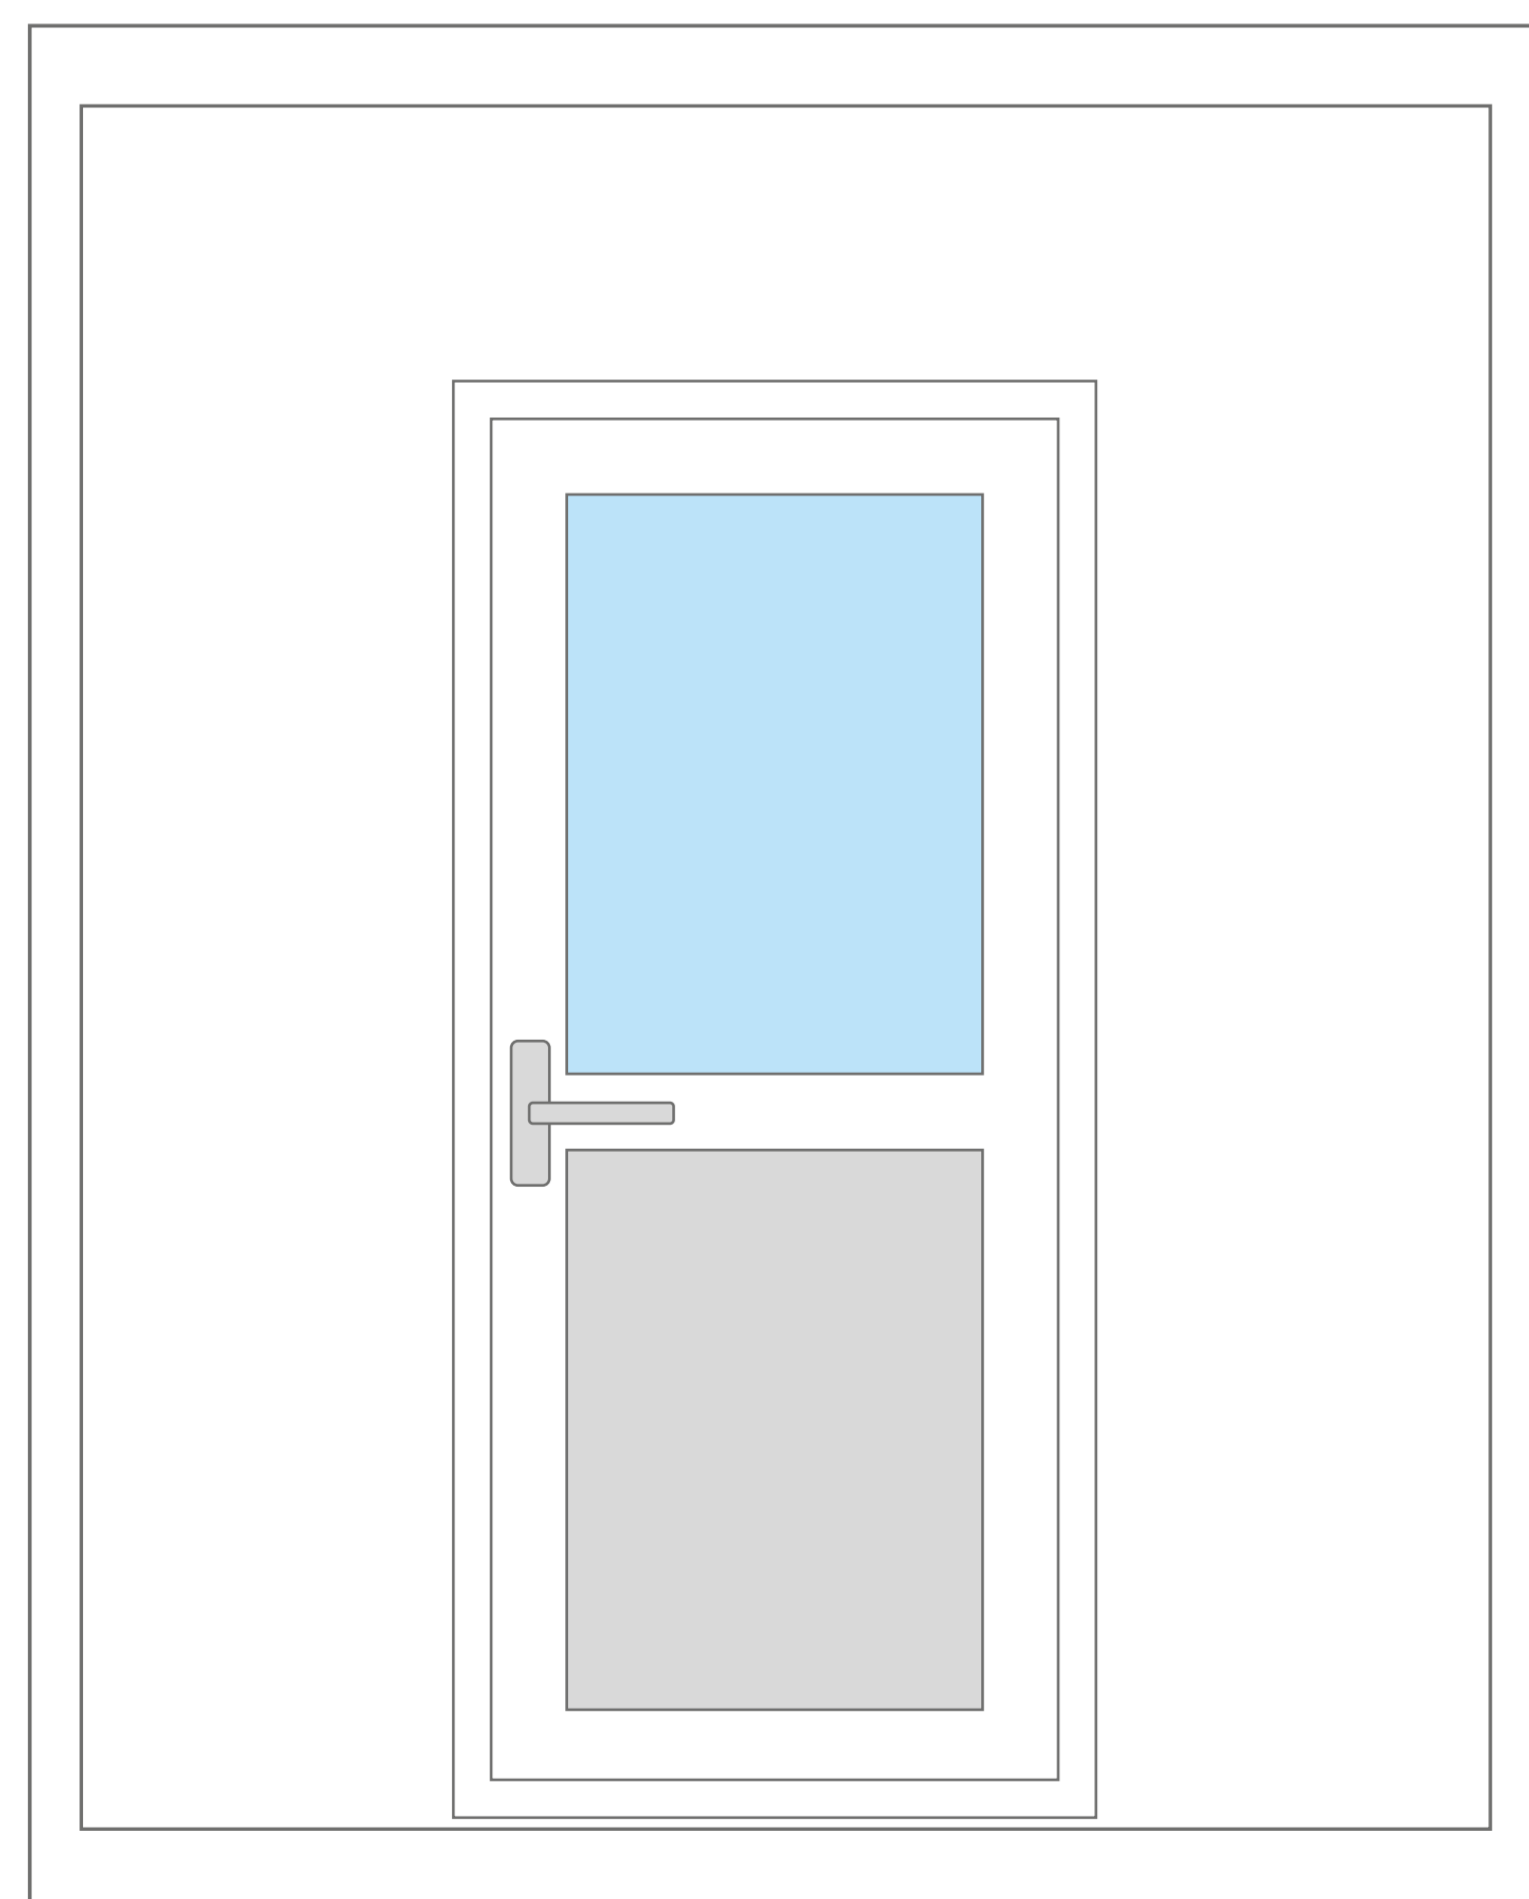
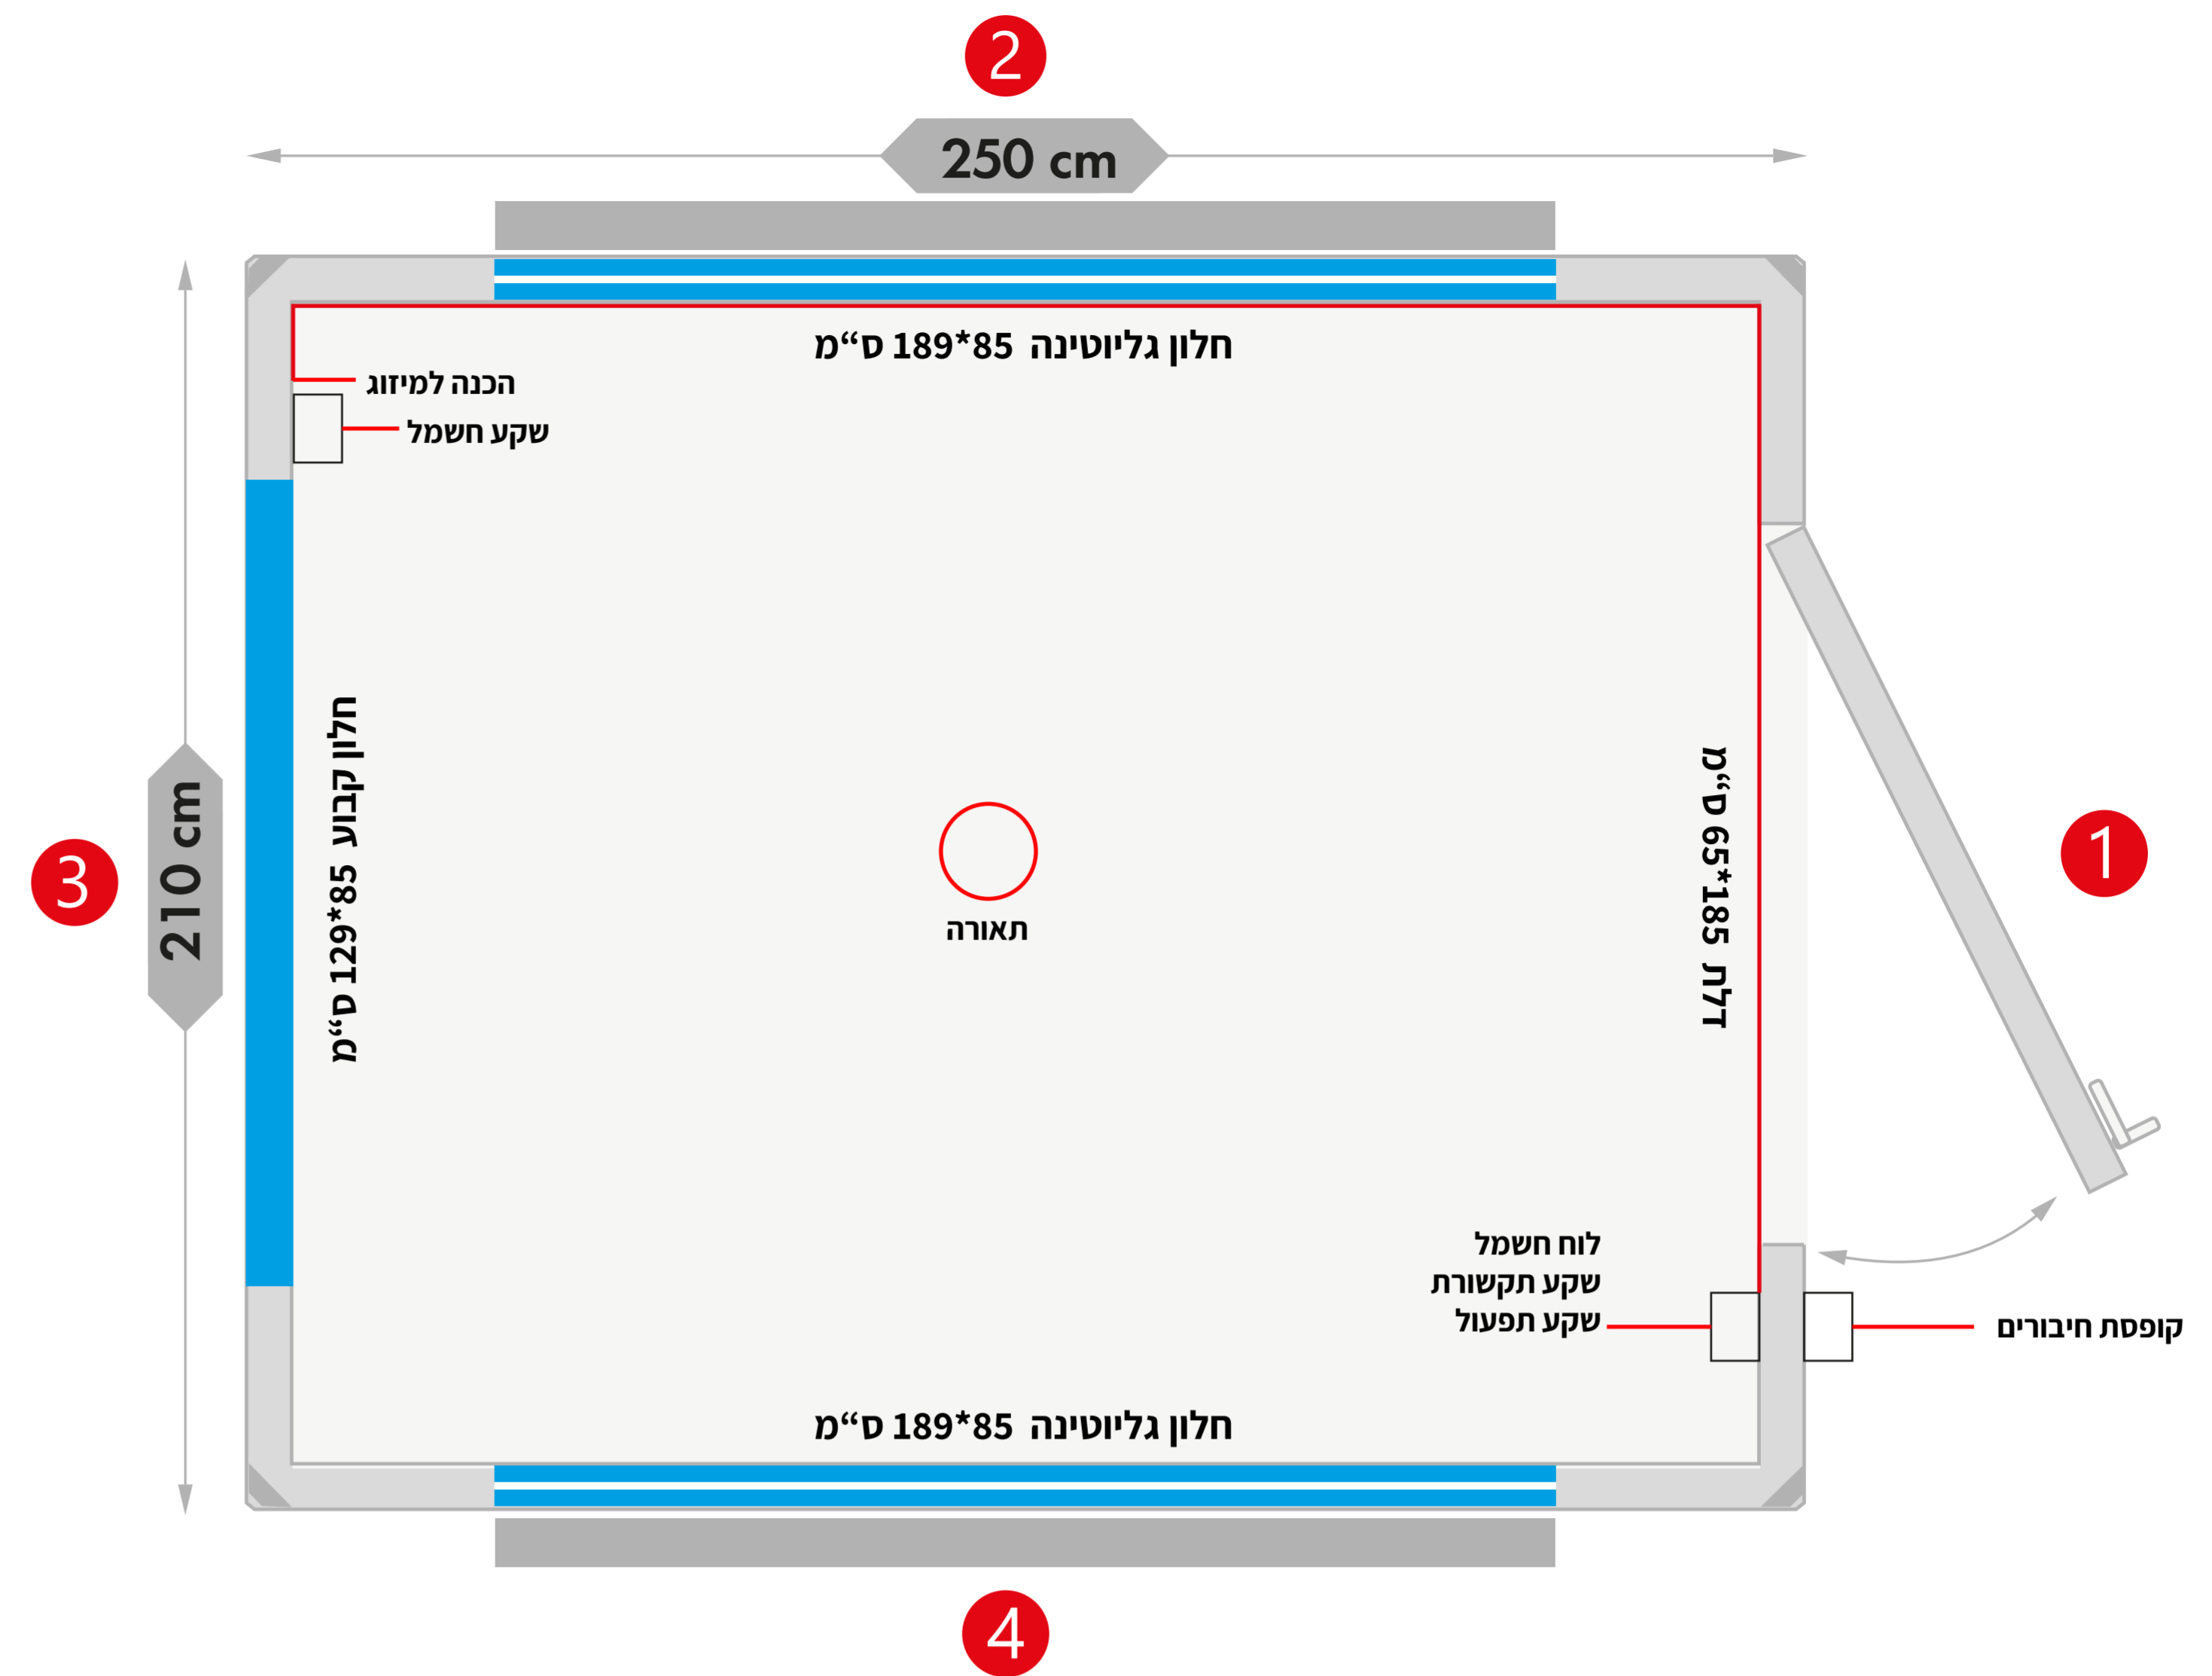


מבנה 210*250


H-EI220X270STD

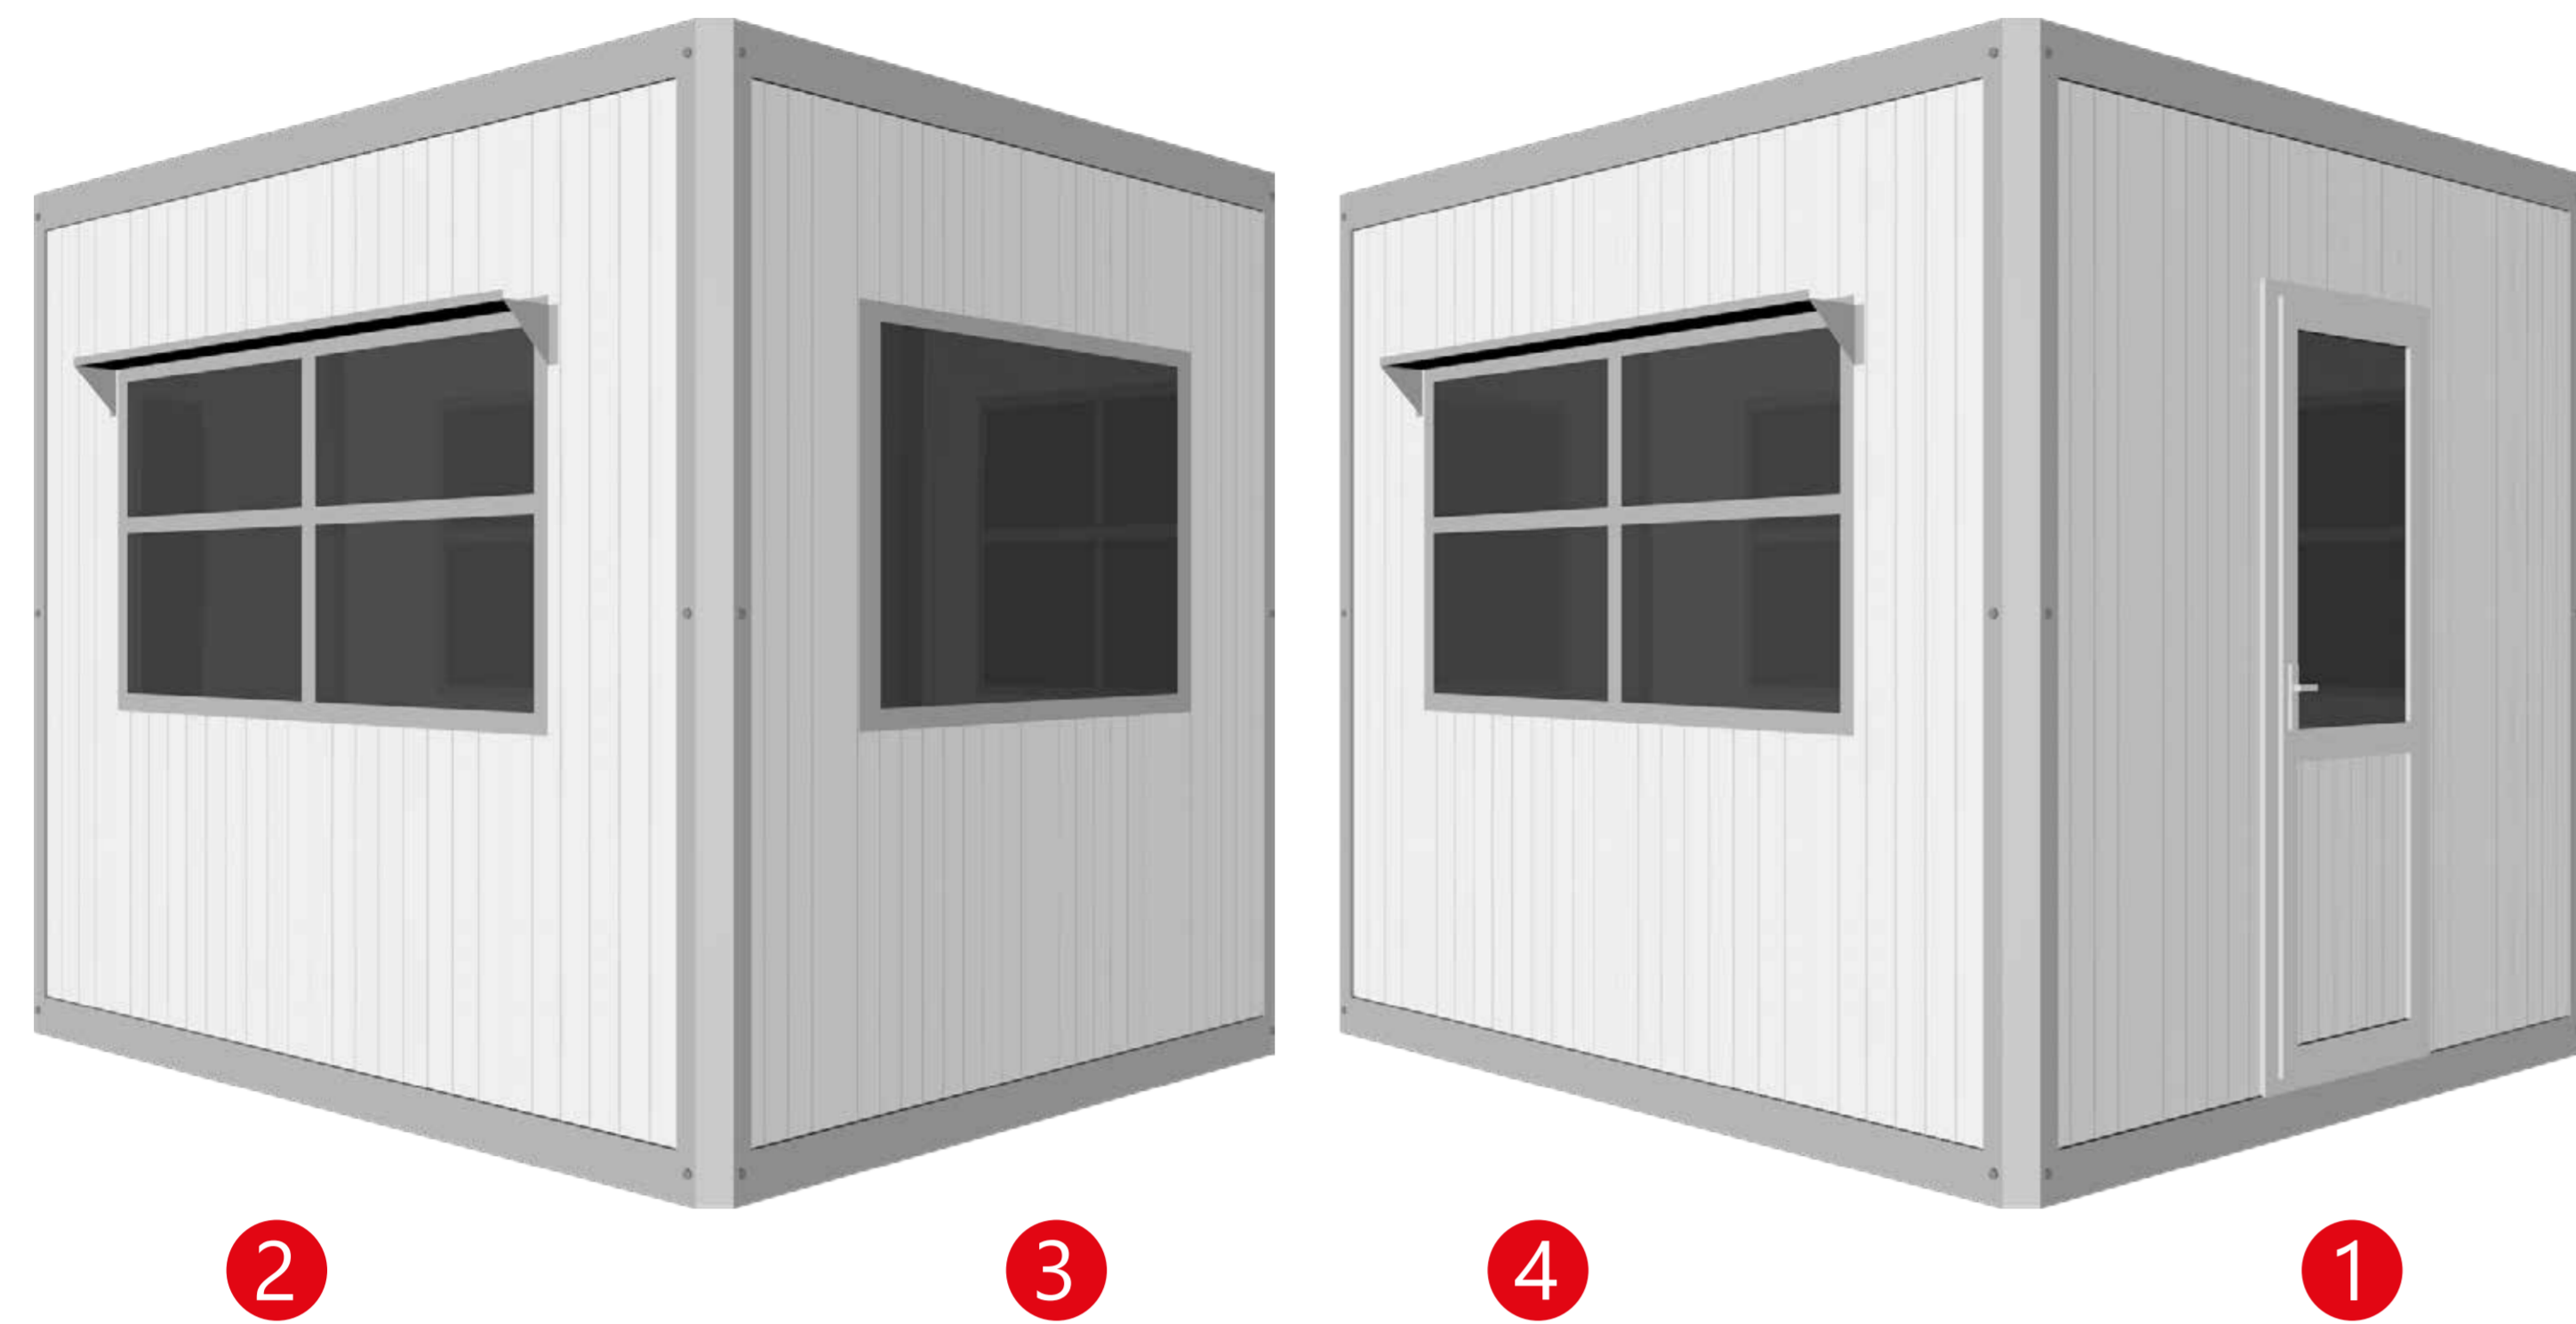


1

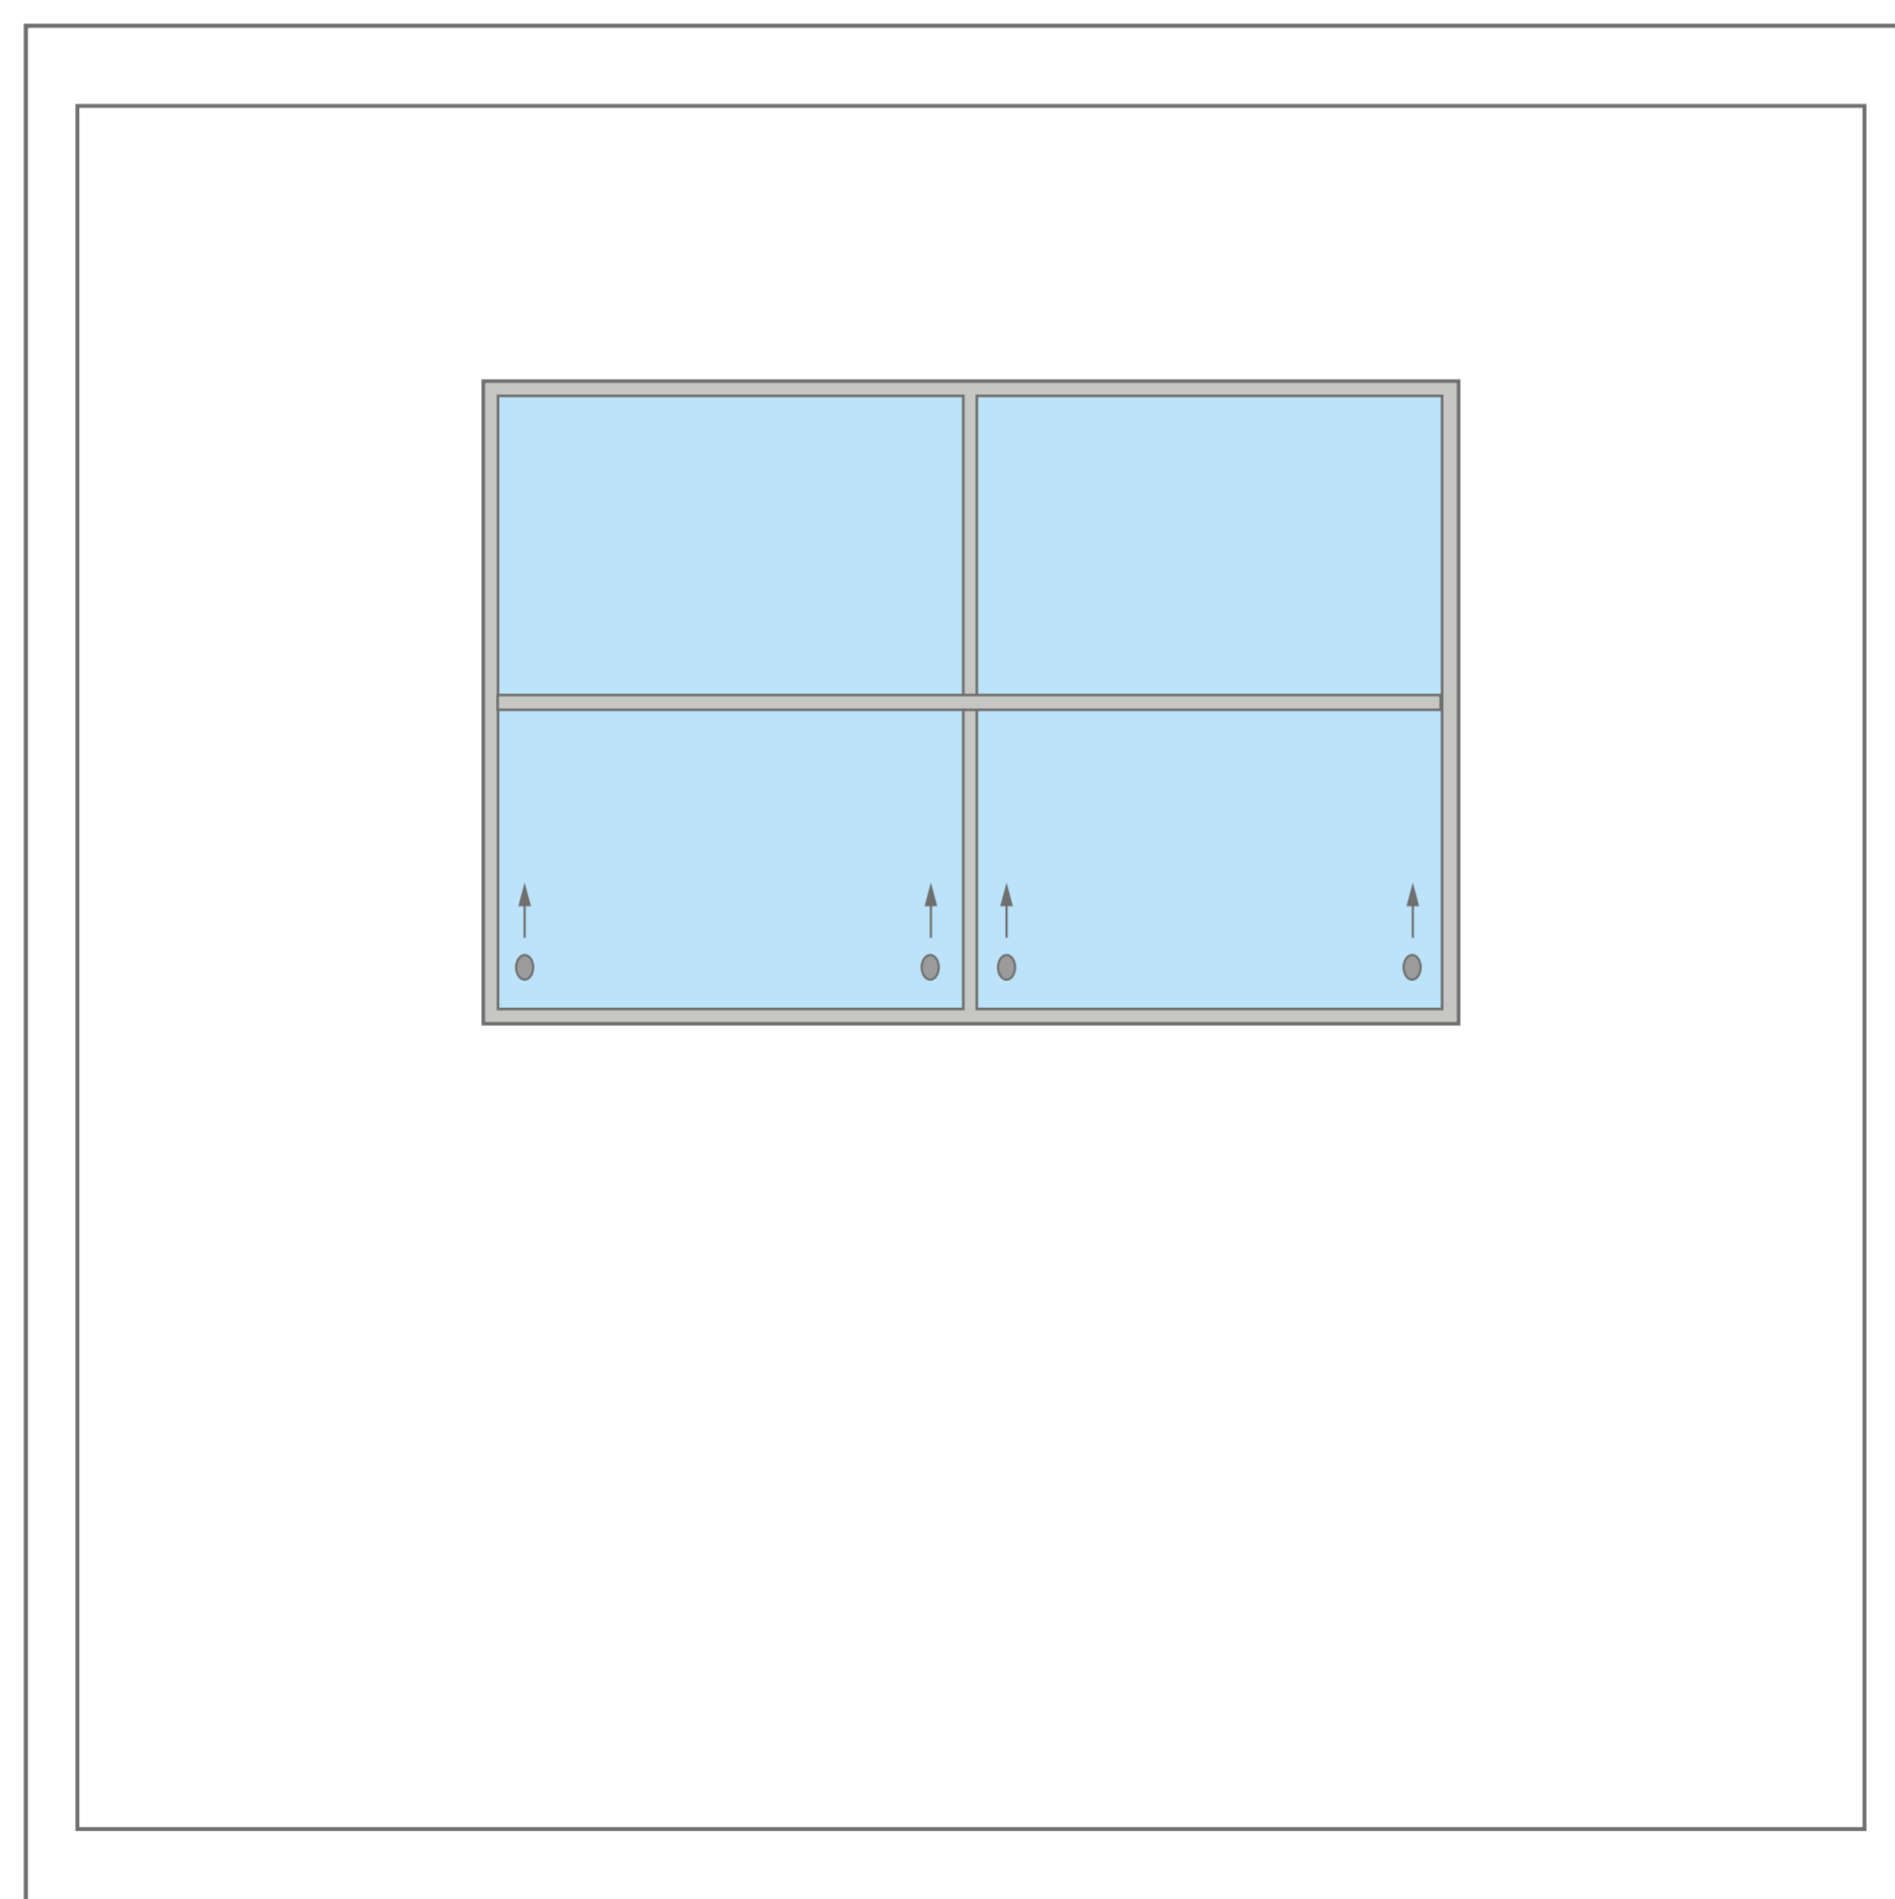

2

 

3

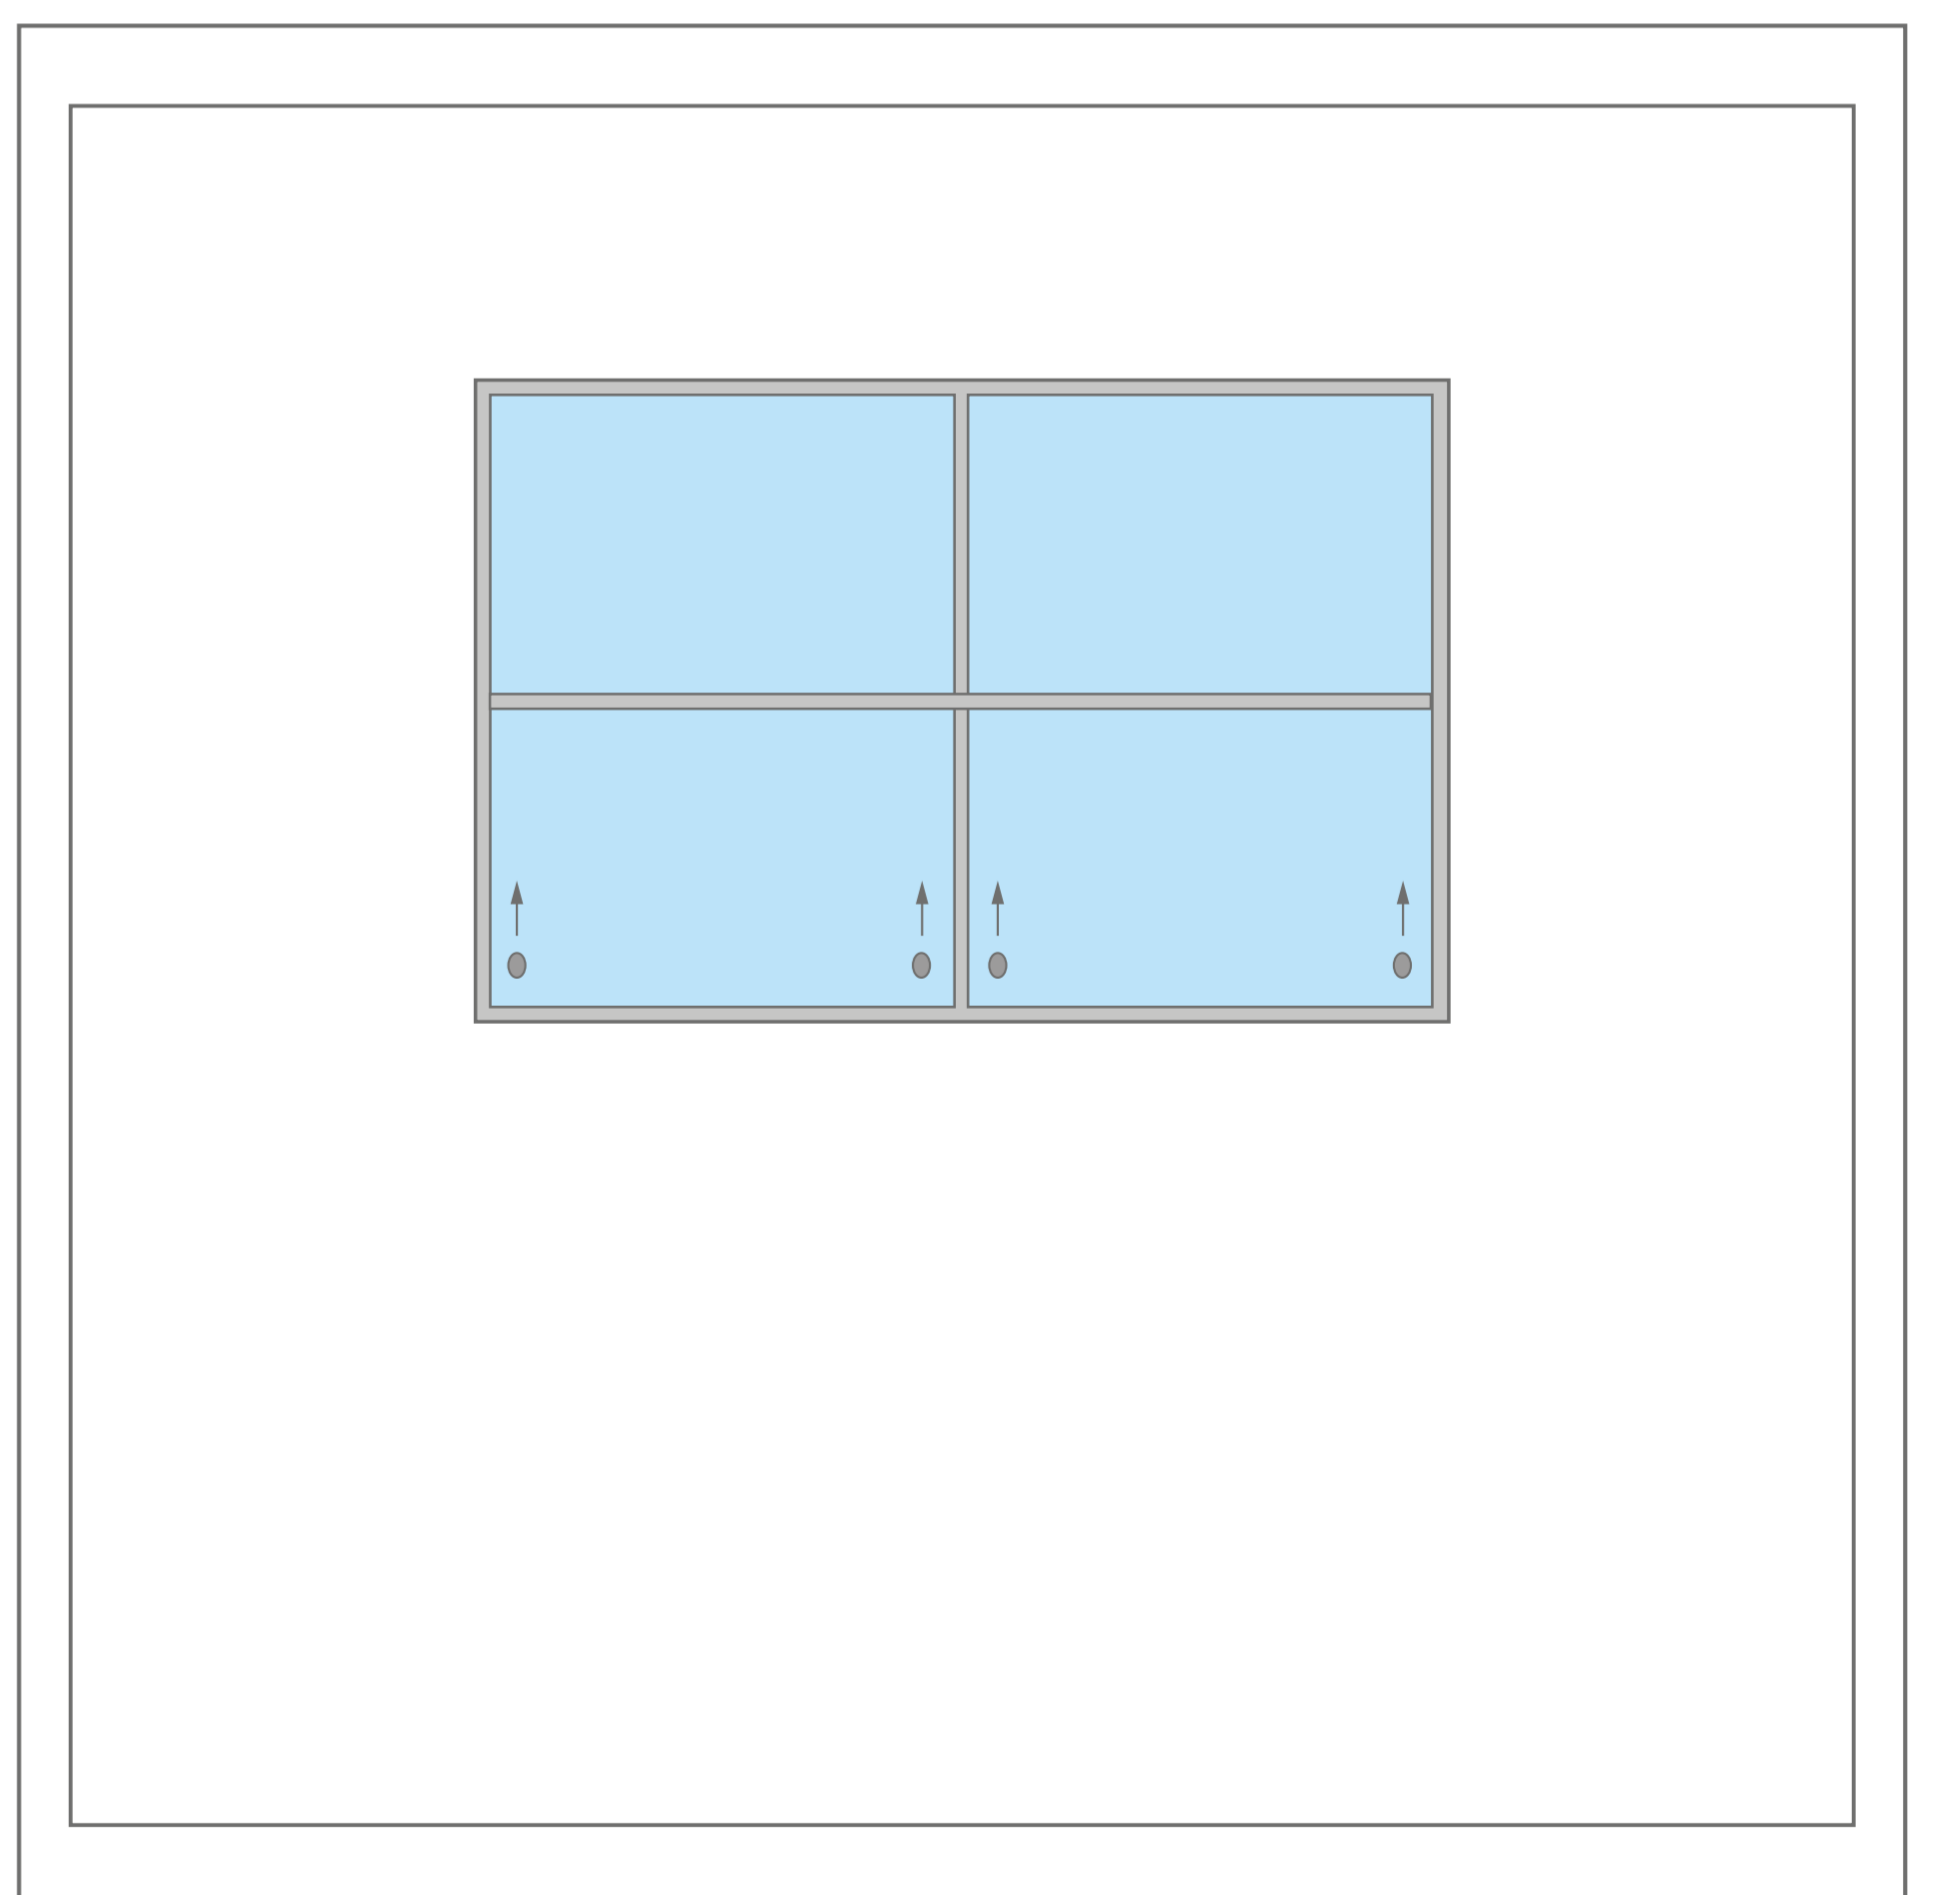

4



cabin-container.asclean.co.il