

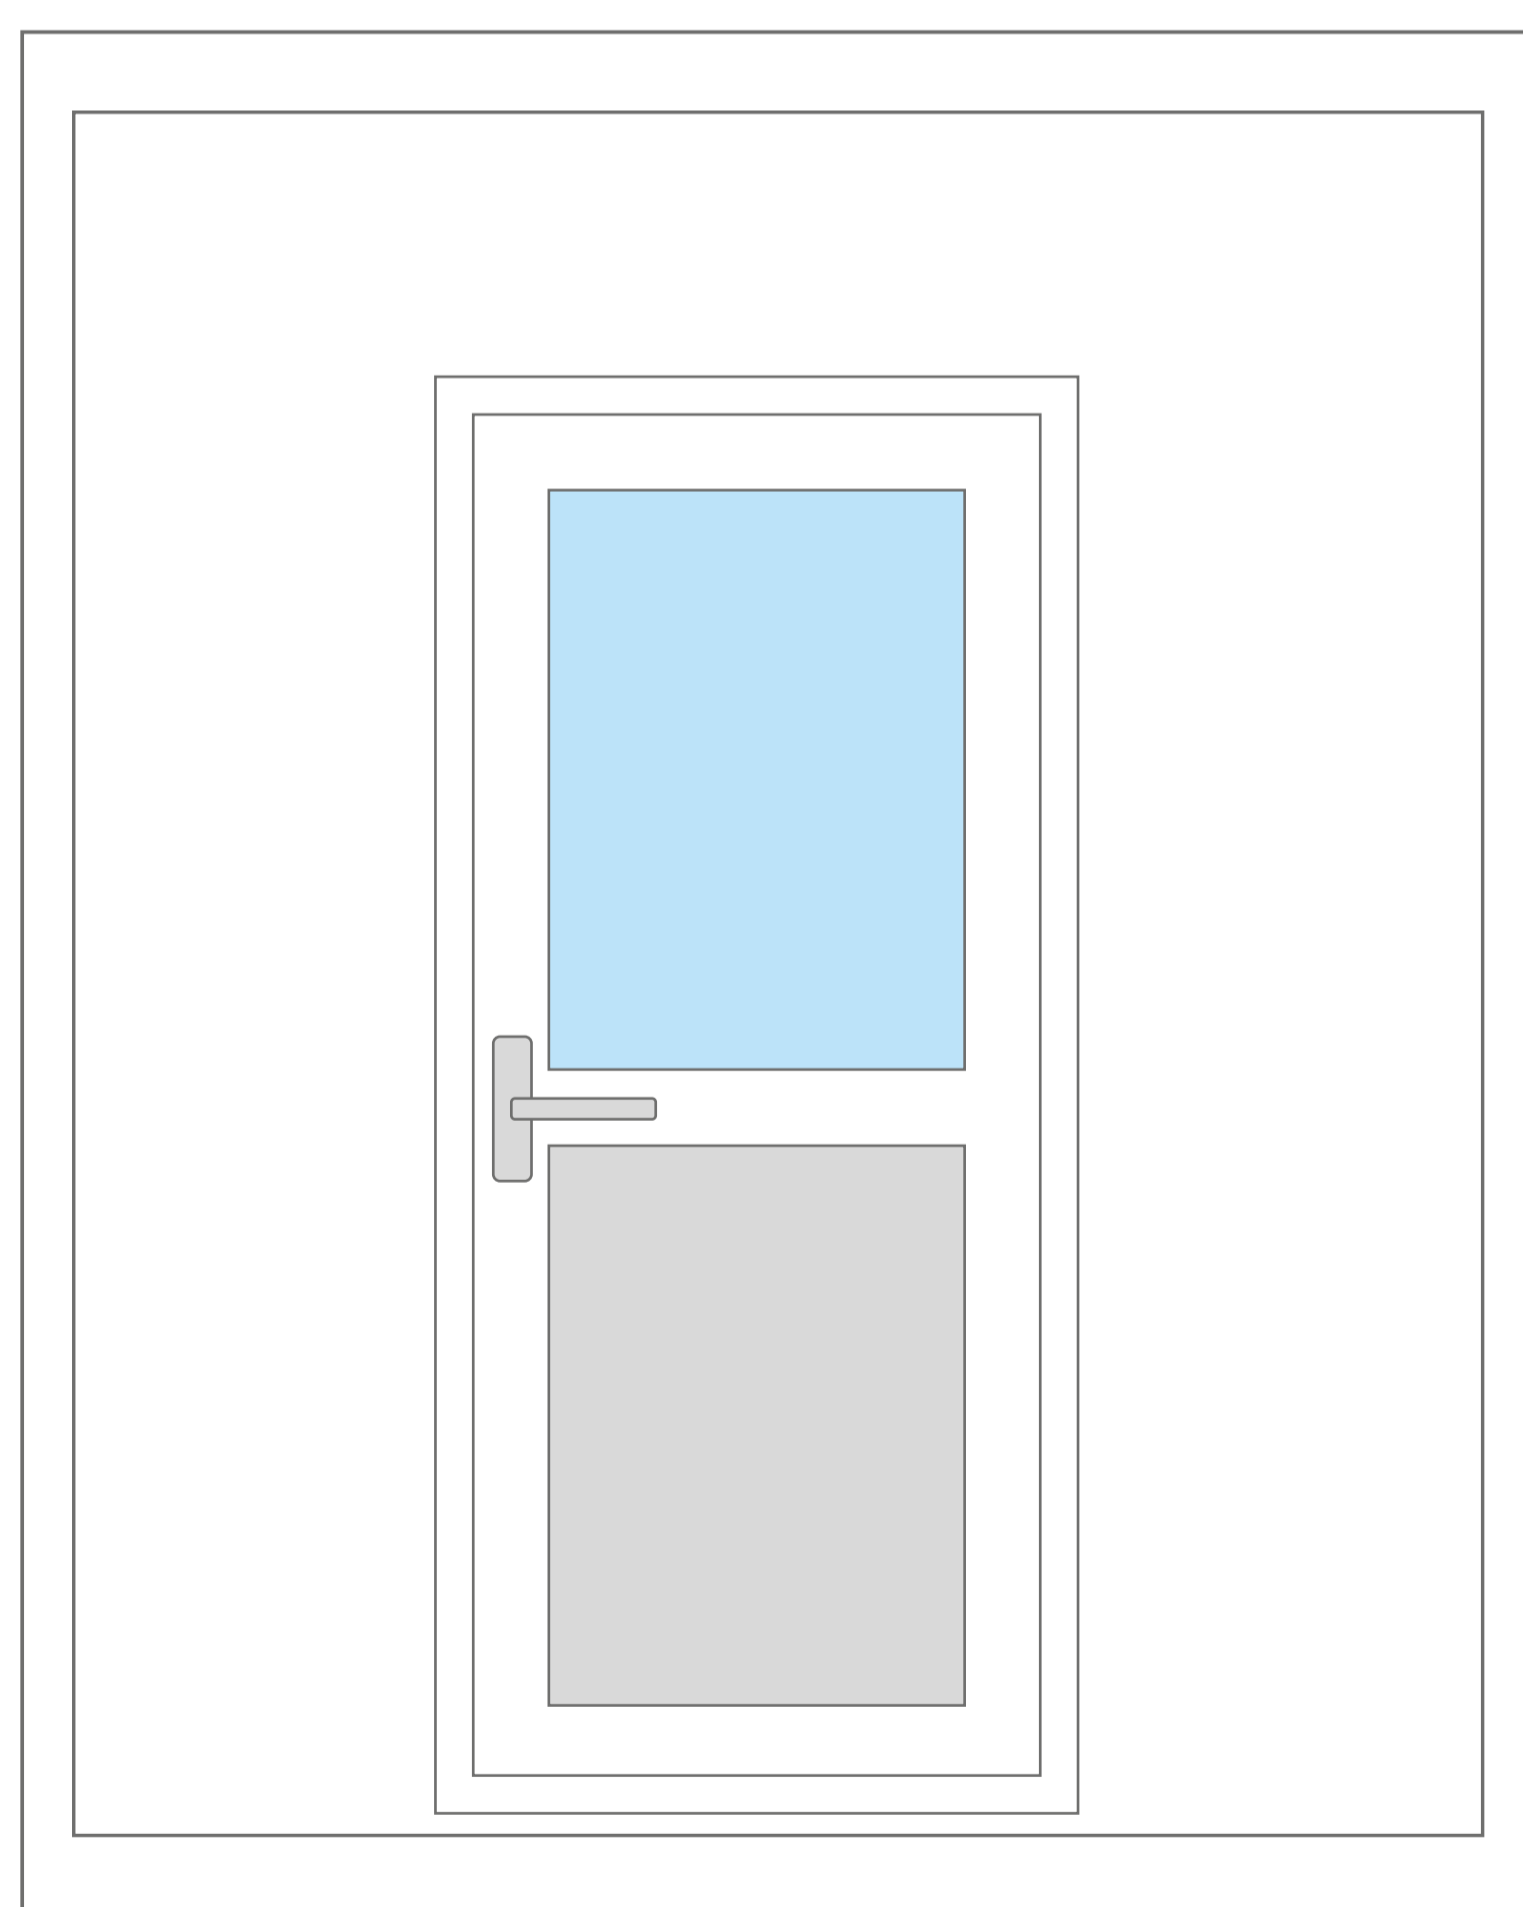
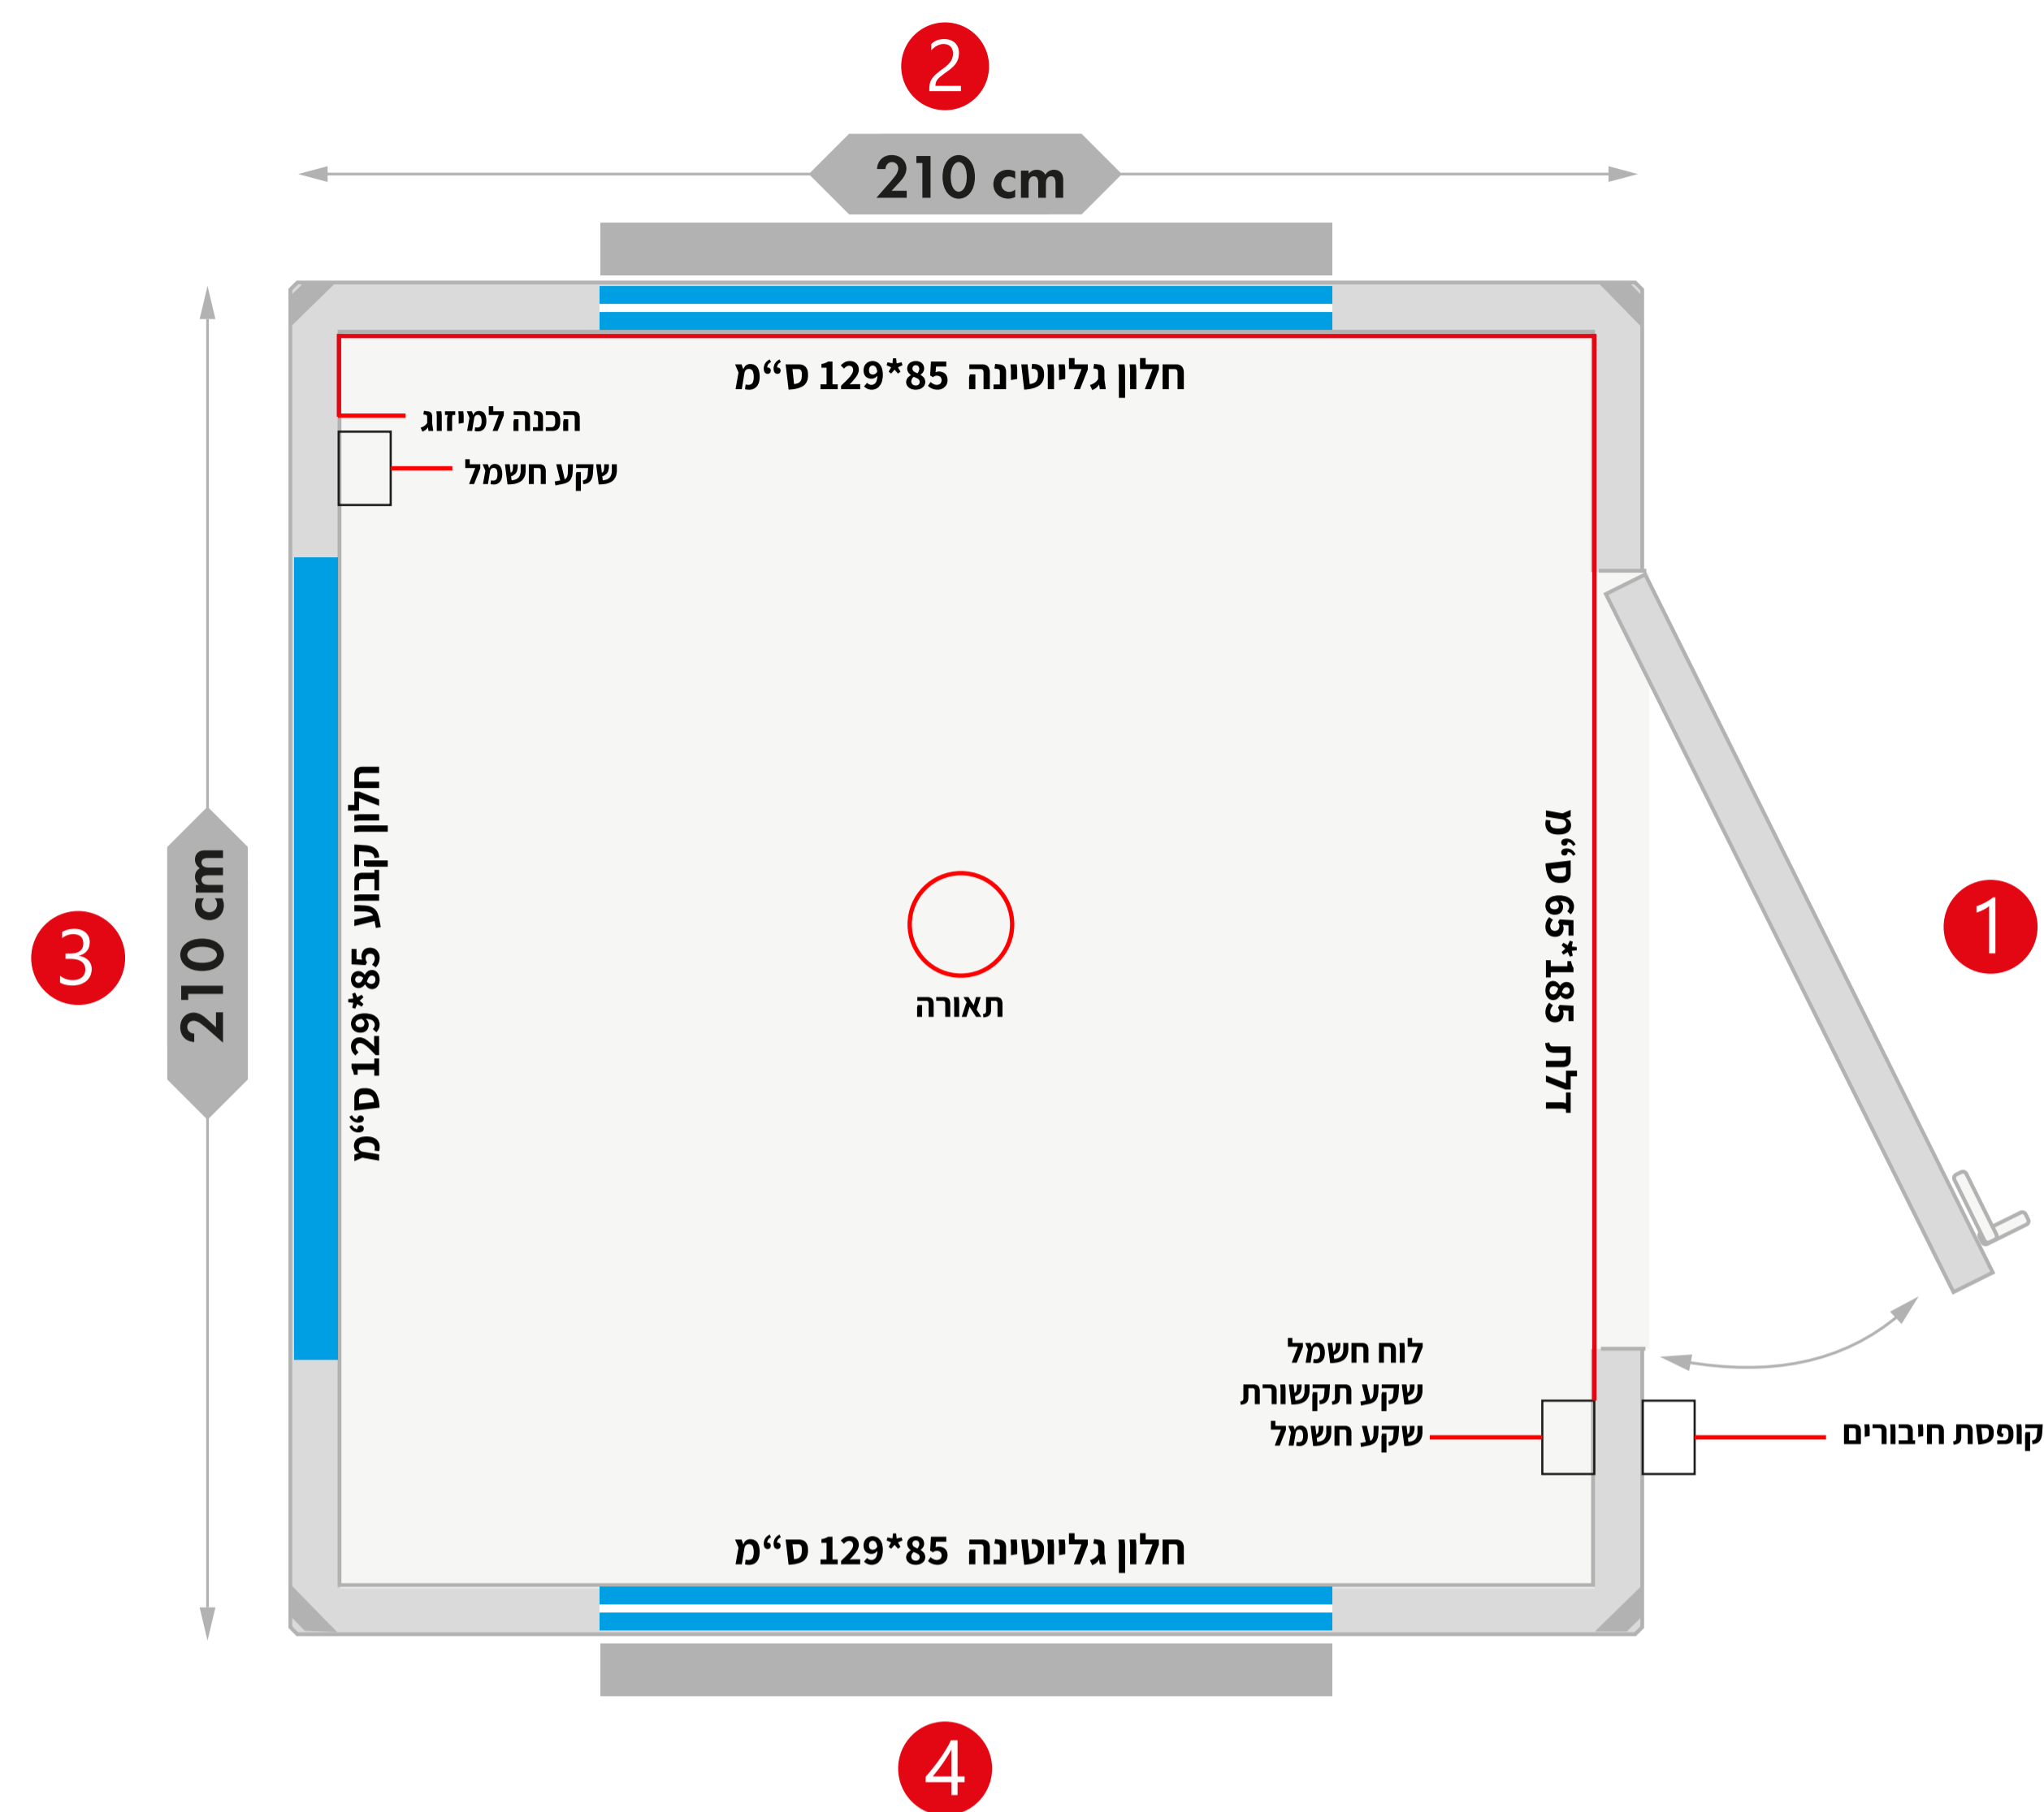


# מבנה 210\*210


H-El220X220STD

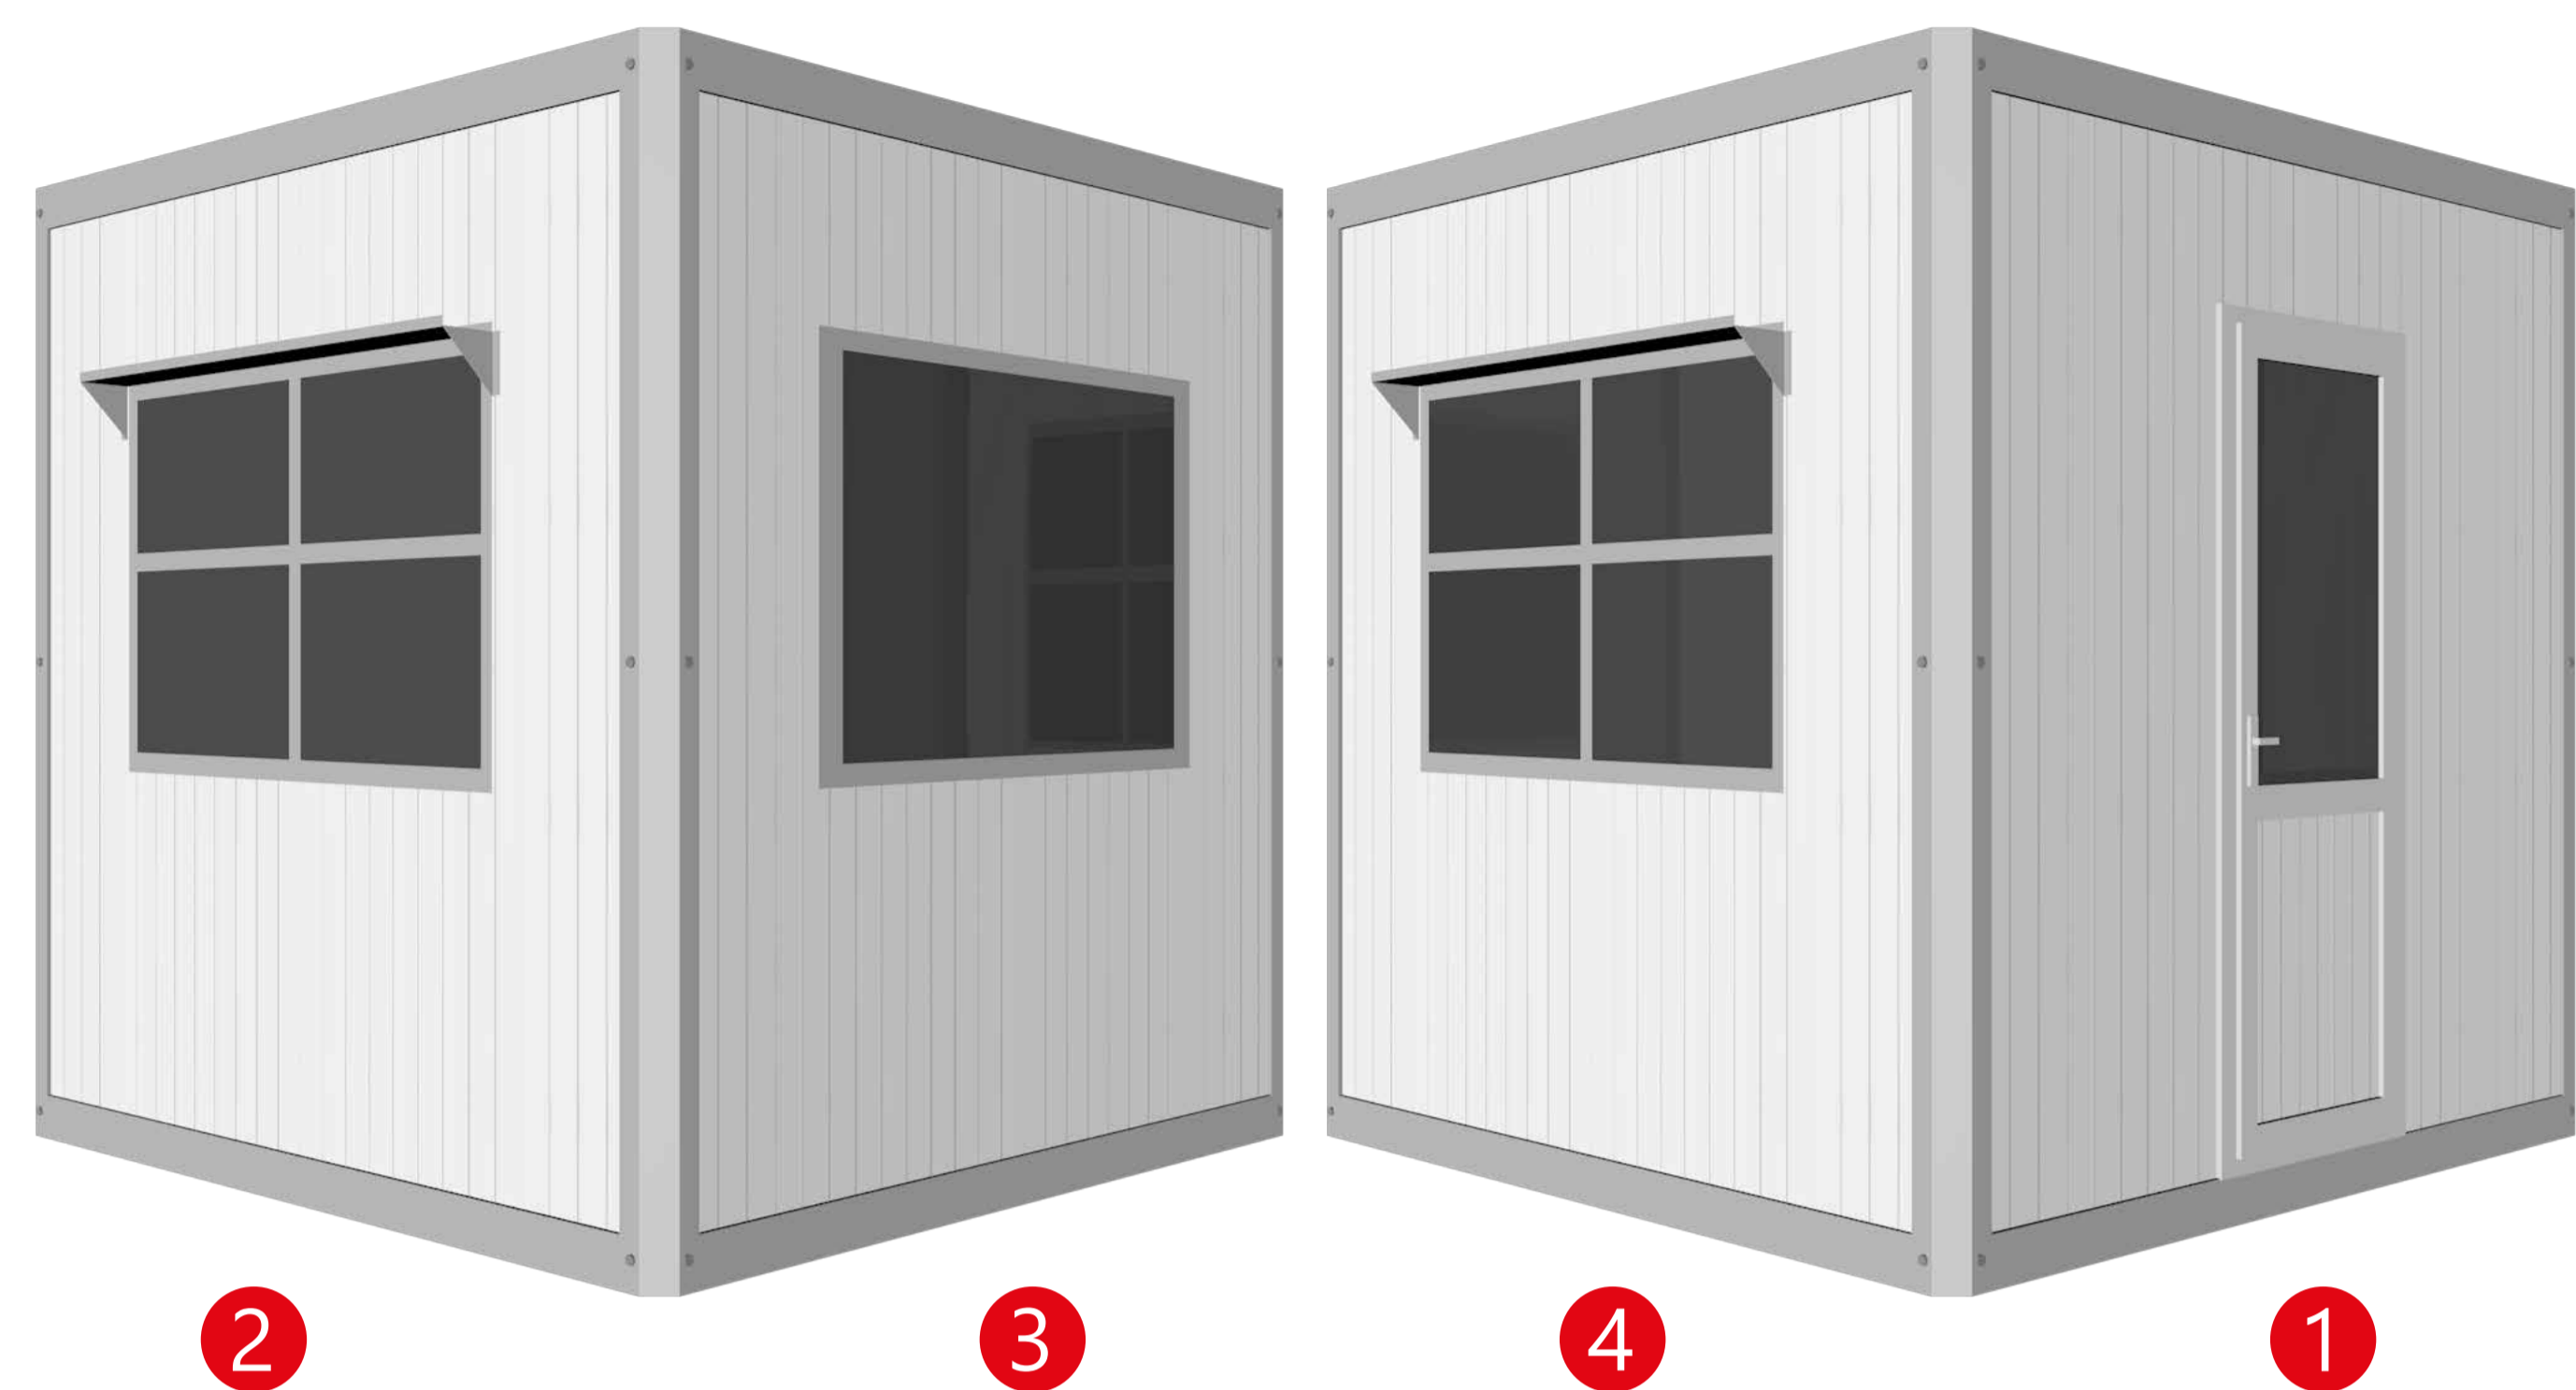


1

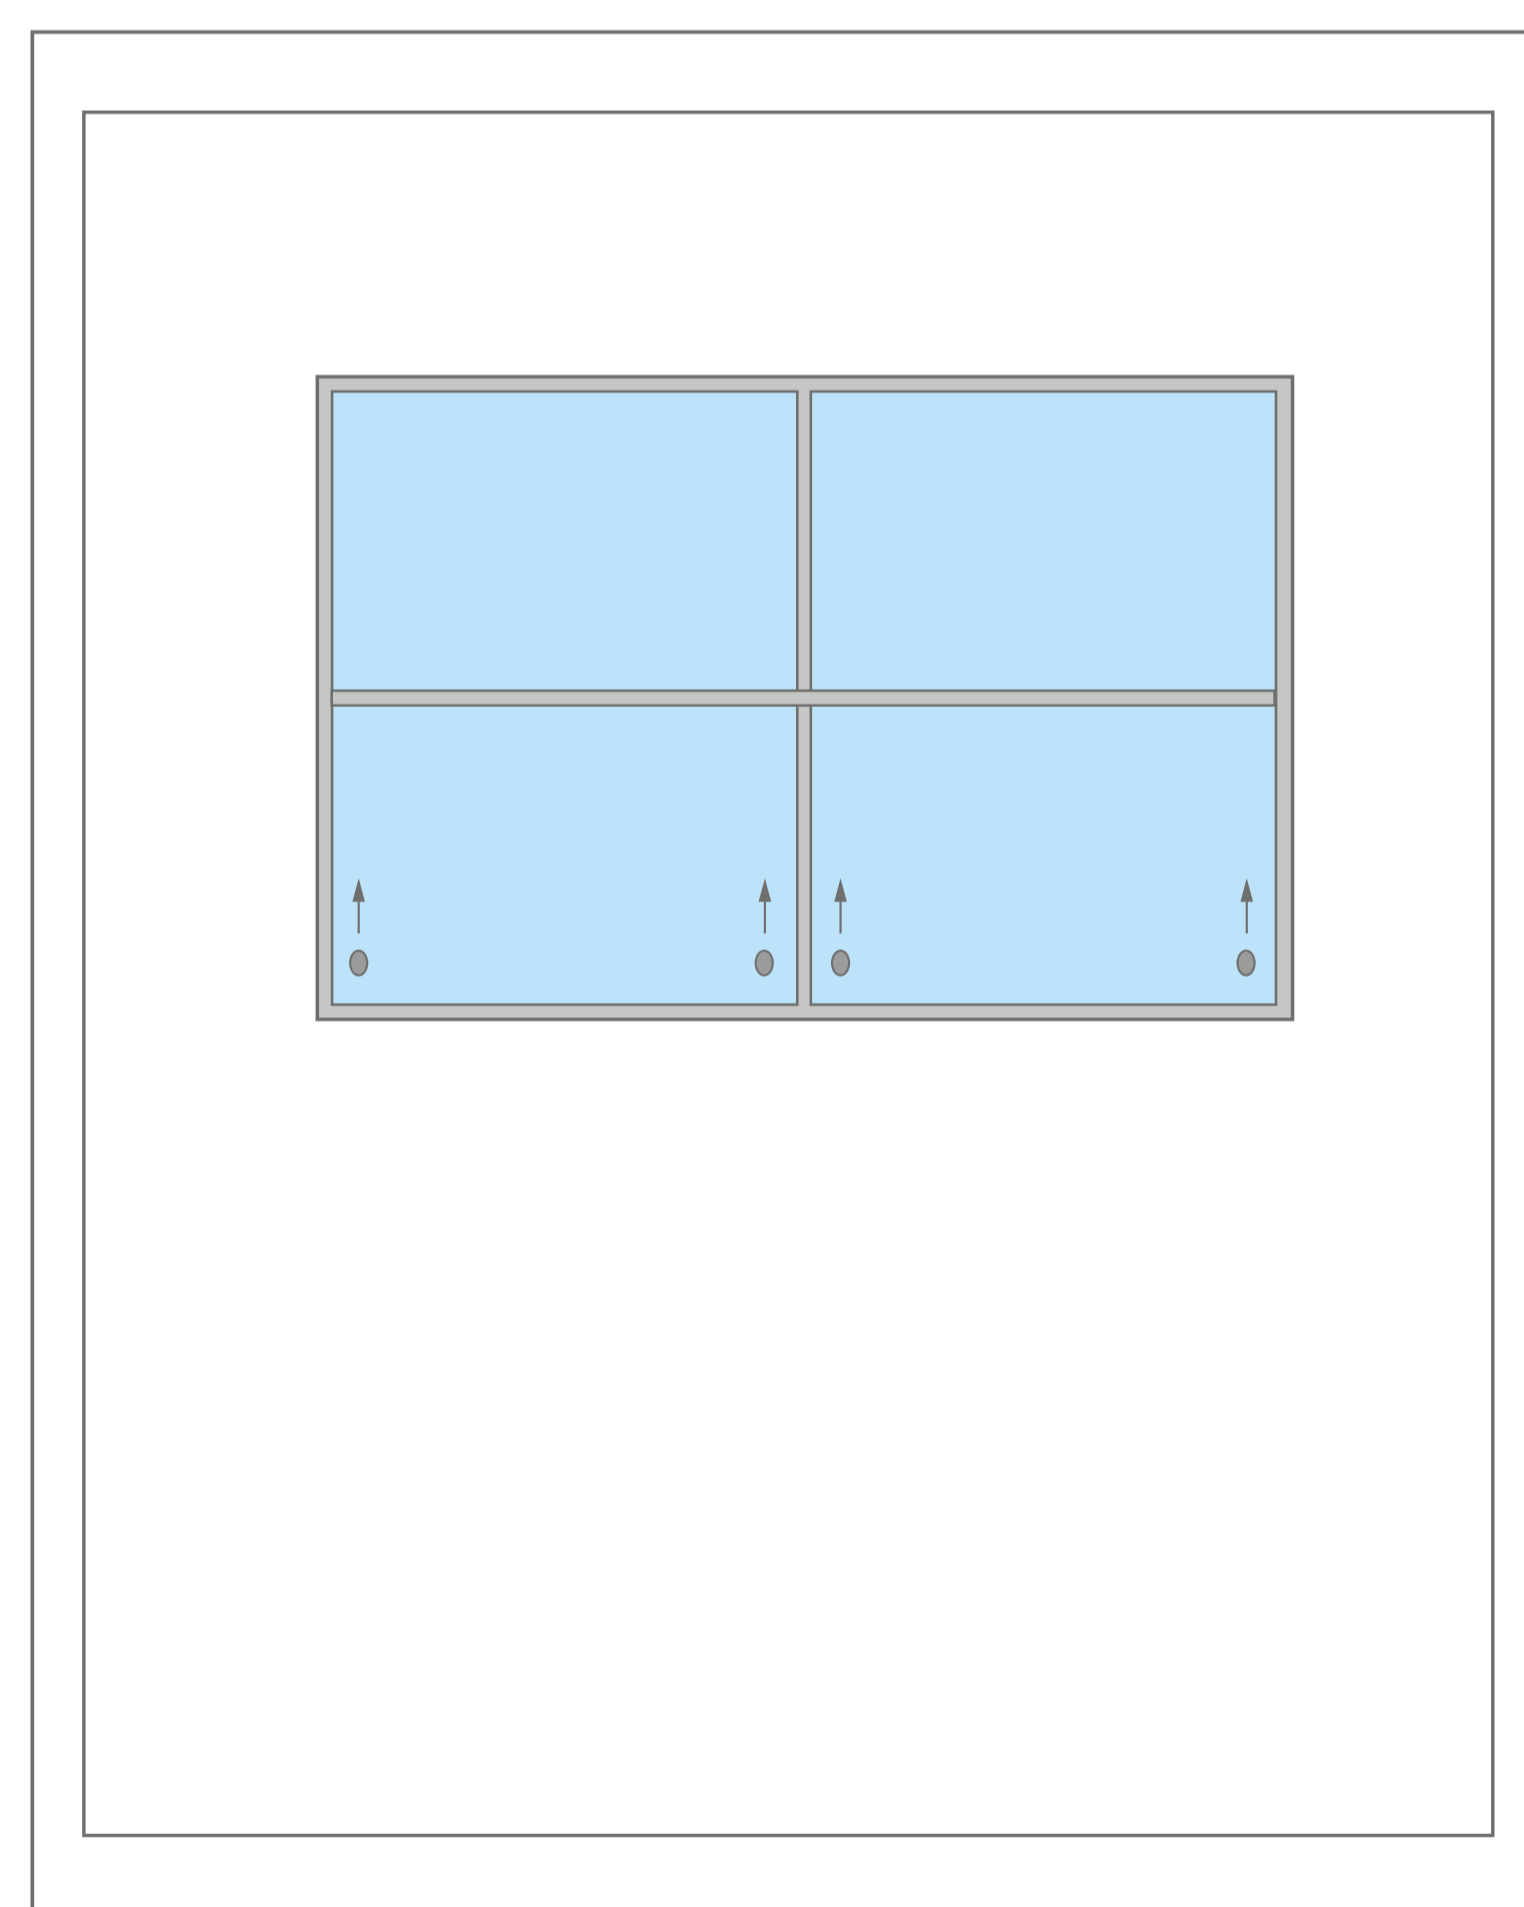

2

 

3

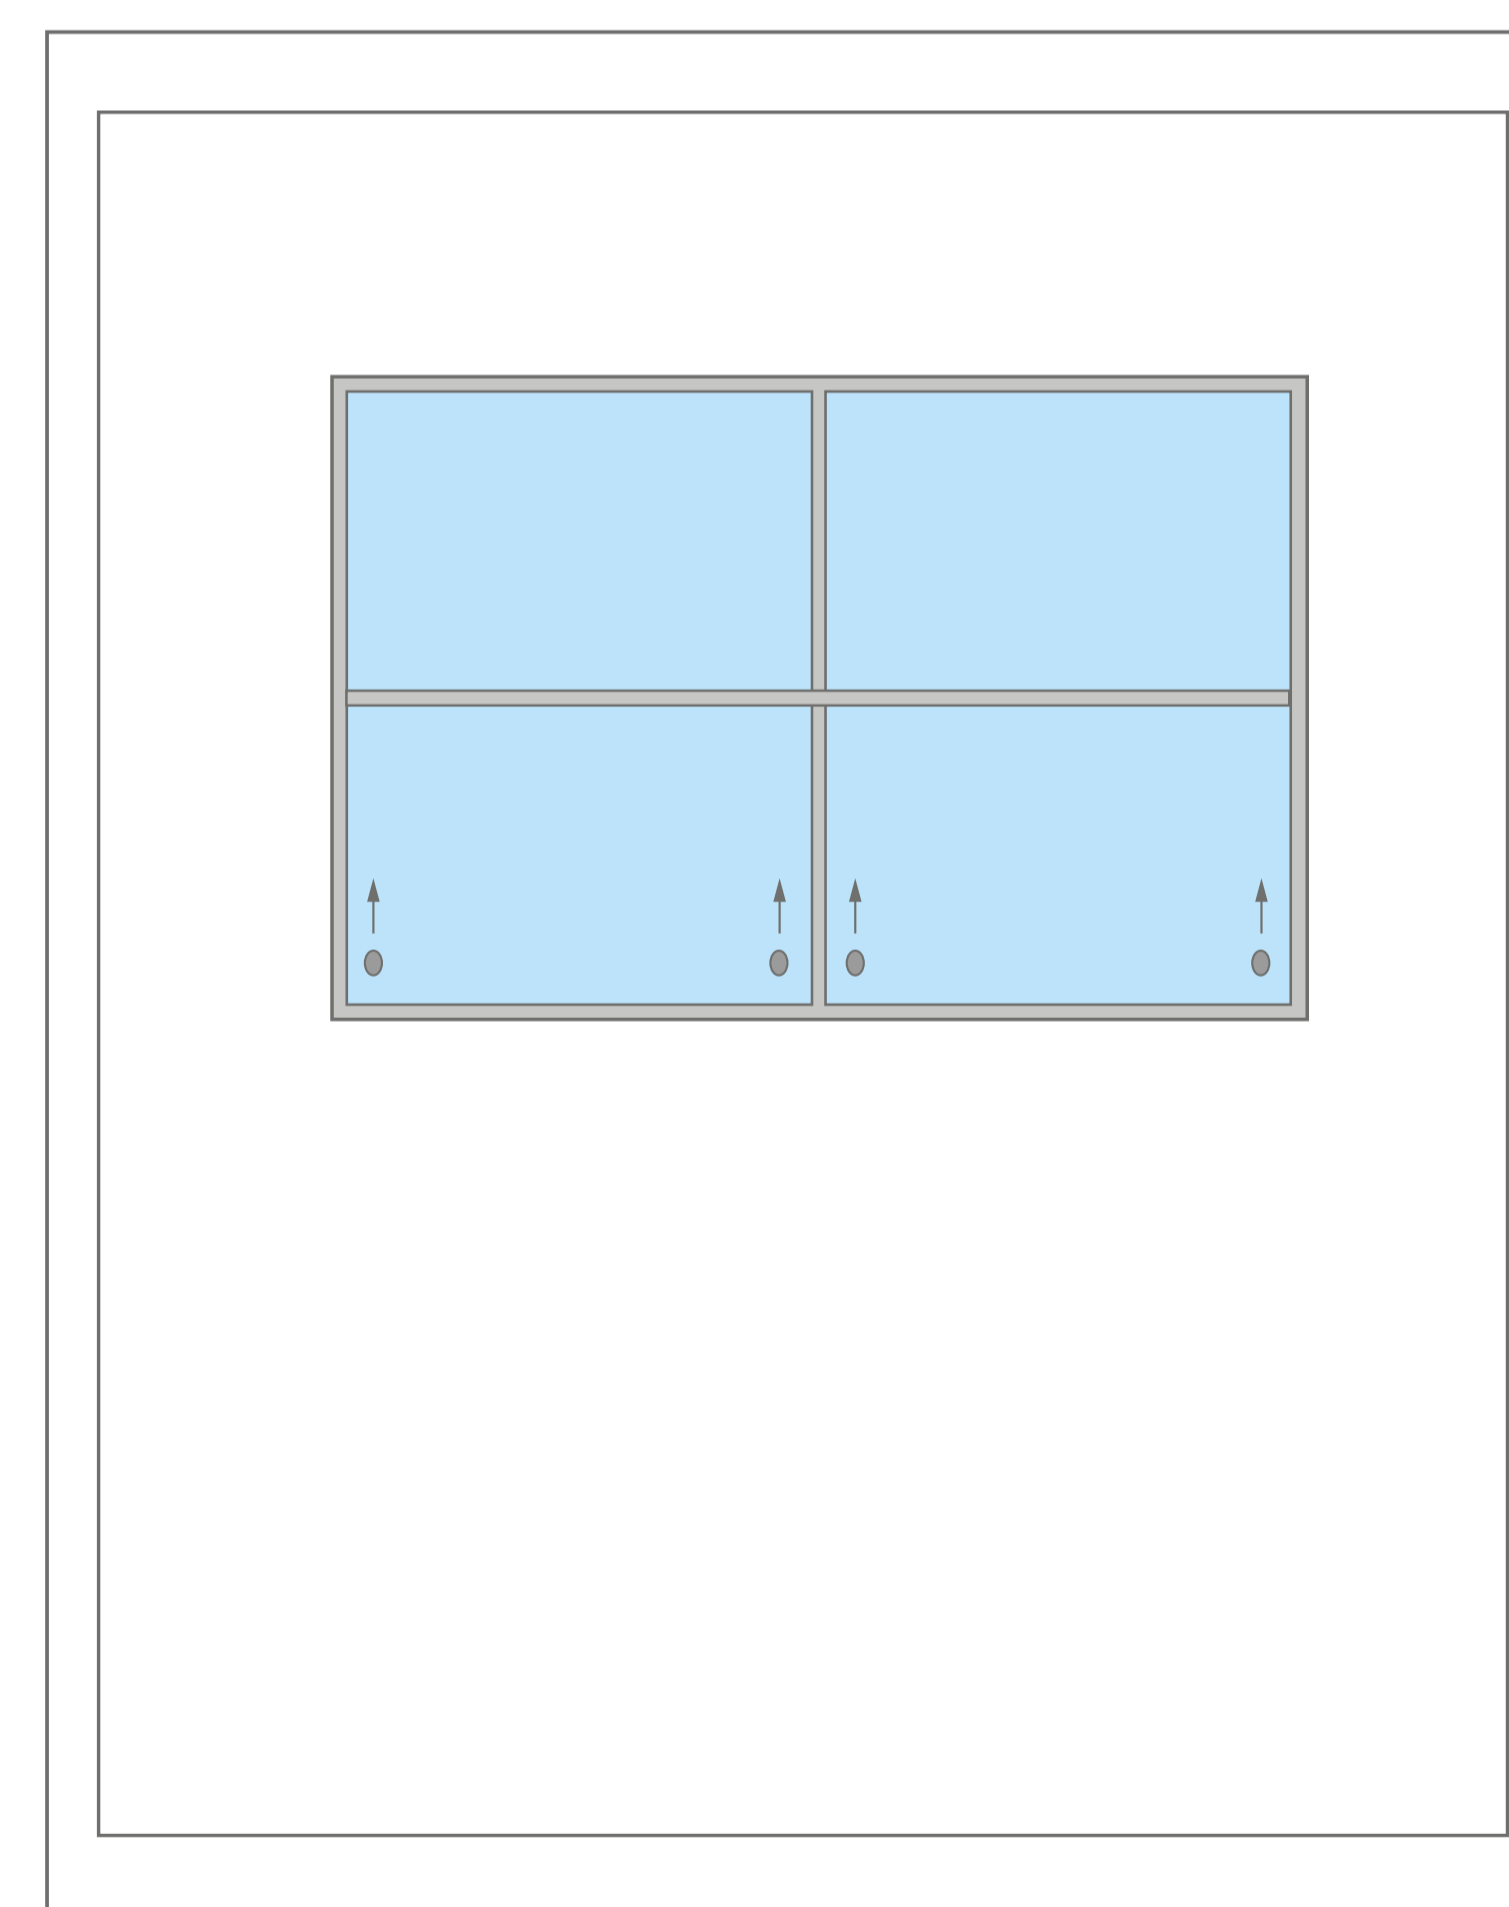

4



[cabin-container.asclean.co.il](http://cabin-container.asclean.co.il)